
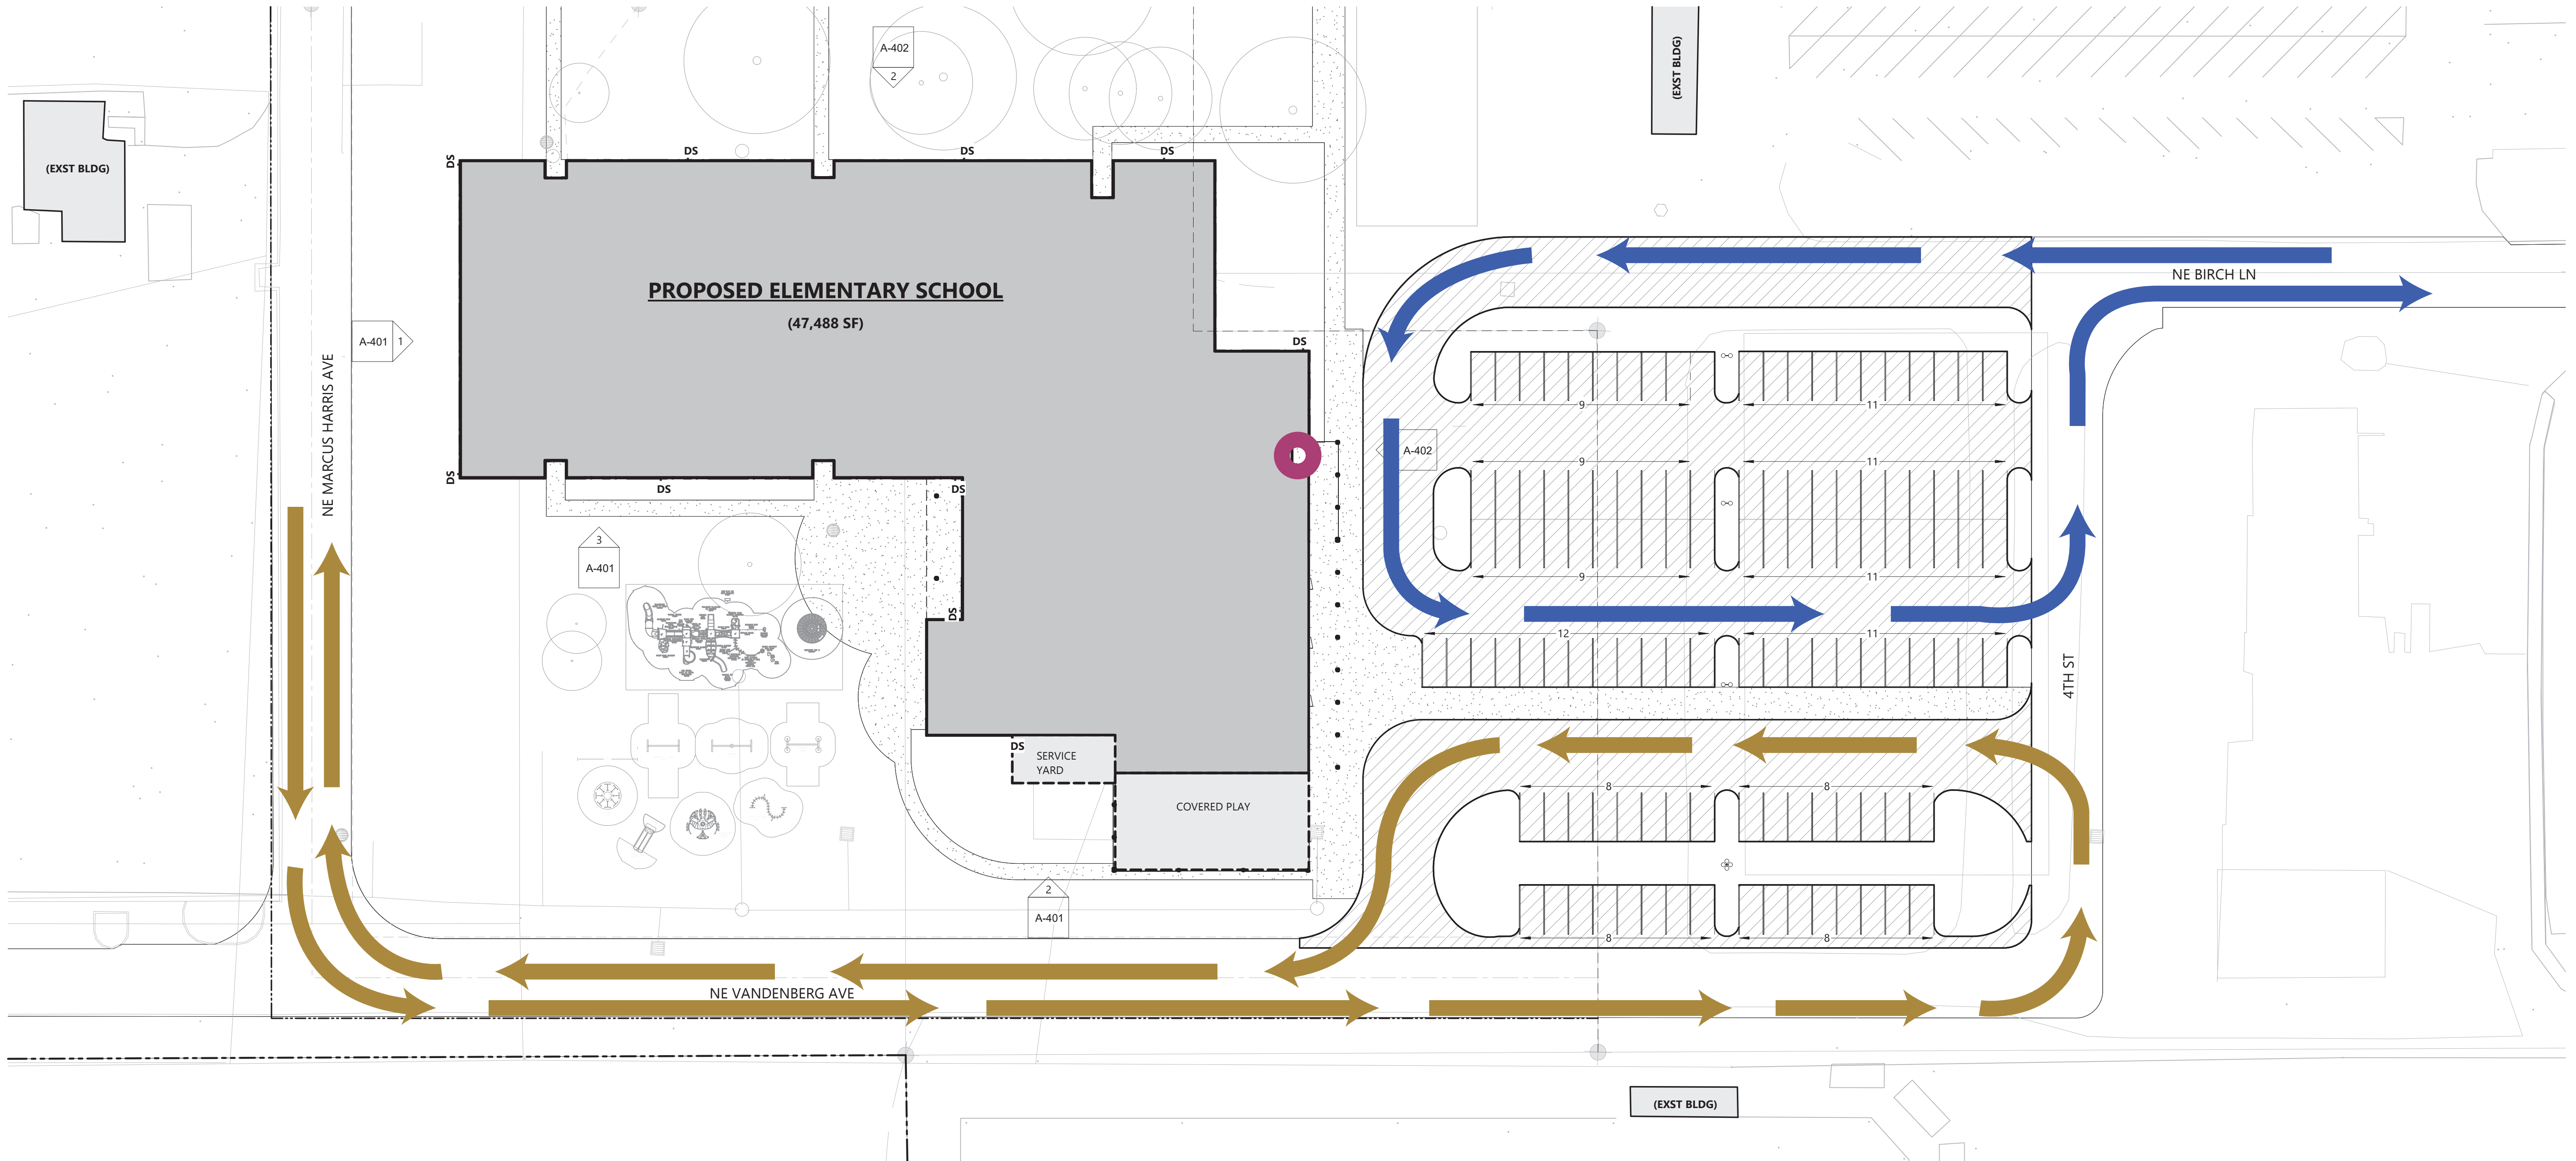


 

1 OVERALL SITE PLAN
SCALE: 1" = 30'-0"

- SITE PLAN LEGEND**
-  NEW PARKING AND DRIVE AISLE AREA, APPROX. 92,610 SF
 -  NEW CONCRETE SIDEWALK AREA, APPROX. 15,936 SF

-  PARENT/GUARDIAN PICK-UP/DROP-OFF ROUTE
-  SCHOOL BUS PICK-UP/DROP-OFF ROUTE
-  MAIN ENTRY

KEY NOTES

GENERAL NOTES

1. x