

SHEET TITLE: EXISTING CONDITIONS PLAN		PROJECT: SANTIAM CHRISTIAN ELEMENTARY SCHOOL PROJECT LOCATION: ADAIR VILLAGE, OR CLIENT: SANTIAM CHRISTIAN SCHOOL	
JOB NO. 23449 DRAWN BY: DEVCO DRAWING:		Corvallis Oregon (541) 757-8891 devco engineering inc. 245 NE CONIFER, P.O. BOX 1211 CORVALLIS, OR 97339 WWW.DEVCOENGINEERING.COM © COPYRIGHT 2026 DEVCO ENGINEERING, INC. ALL RIGHTS RESERVED.	

DRAWING STATUS:	DATE:	No.	REVISION:	DATE:
☐ PRELIMINARY		△		
☐ SUBMITTED		△		
☐ BID SET		△		
☐ PERMIT SET		△		
☐ CONST. SET		△		
☒ SITE PLAN REVIEW	02/25/26	△		
☐		△		
☐		△		

FOR LAND USE PURPOSES ONLY

FILE: I:\Civil3D\Projects\23449\Production Drawings\Land-use\23449EX_COND_LU.dwg [ATT A-1] 2/24/2026 2:09 PM - Kniee



ATTACHMENT 'A-1'

SHEET TITLE:	
EXISTING CONDITIONS PLAN	
JOB NO.	23449
DRAWN BY:	DEVCO
DRAWING:	


PROJECT:	SANTIAM CHRISTIAN ELEMENTARY SCHOOL
PROJECT LOCATION:	ADAIR VILLAGE, OR
CLIENT:	SANTIAM CHRISTIAN SCHOOL

	devco engineering inc. 245 NE CONIFER, P.O. BOX 1211 CORVALLIS, OR 97339 WWW.DEVCOENGINEERING.COM
© COPYRIGHT 2026 DEVCO ENGINEERING, INC. ALL RIGHTS RESERVED.	

DRAWING STATUS:	DATE:	NO.	REVISION:	DATE:
☐ PRELIMINARY		☐		
☐ SUBMITTED		☐		
☐ BID SET		☐		
☐ PERMIT SET		☐		
☐ CONST. SET		☐		
☒ SITE PLAN REVIEW	02/25/26	☐		

FOR LAND USE PURPOSES ONLY

FILE: I:\CIVIL3D Projects\23449\Production Drawings\Land-use\23449PROP_EASE_LUDwg [ATT B] 2/24/2026 4:56 PM - Koriee

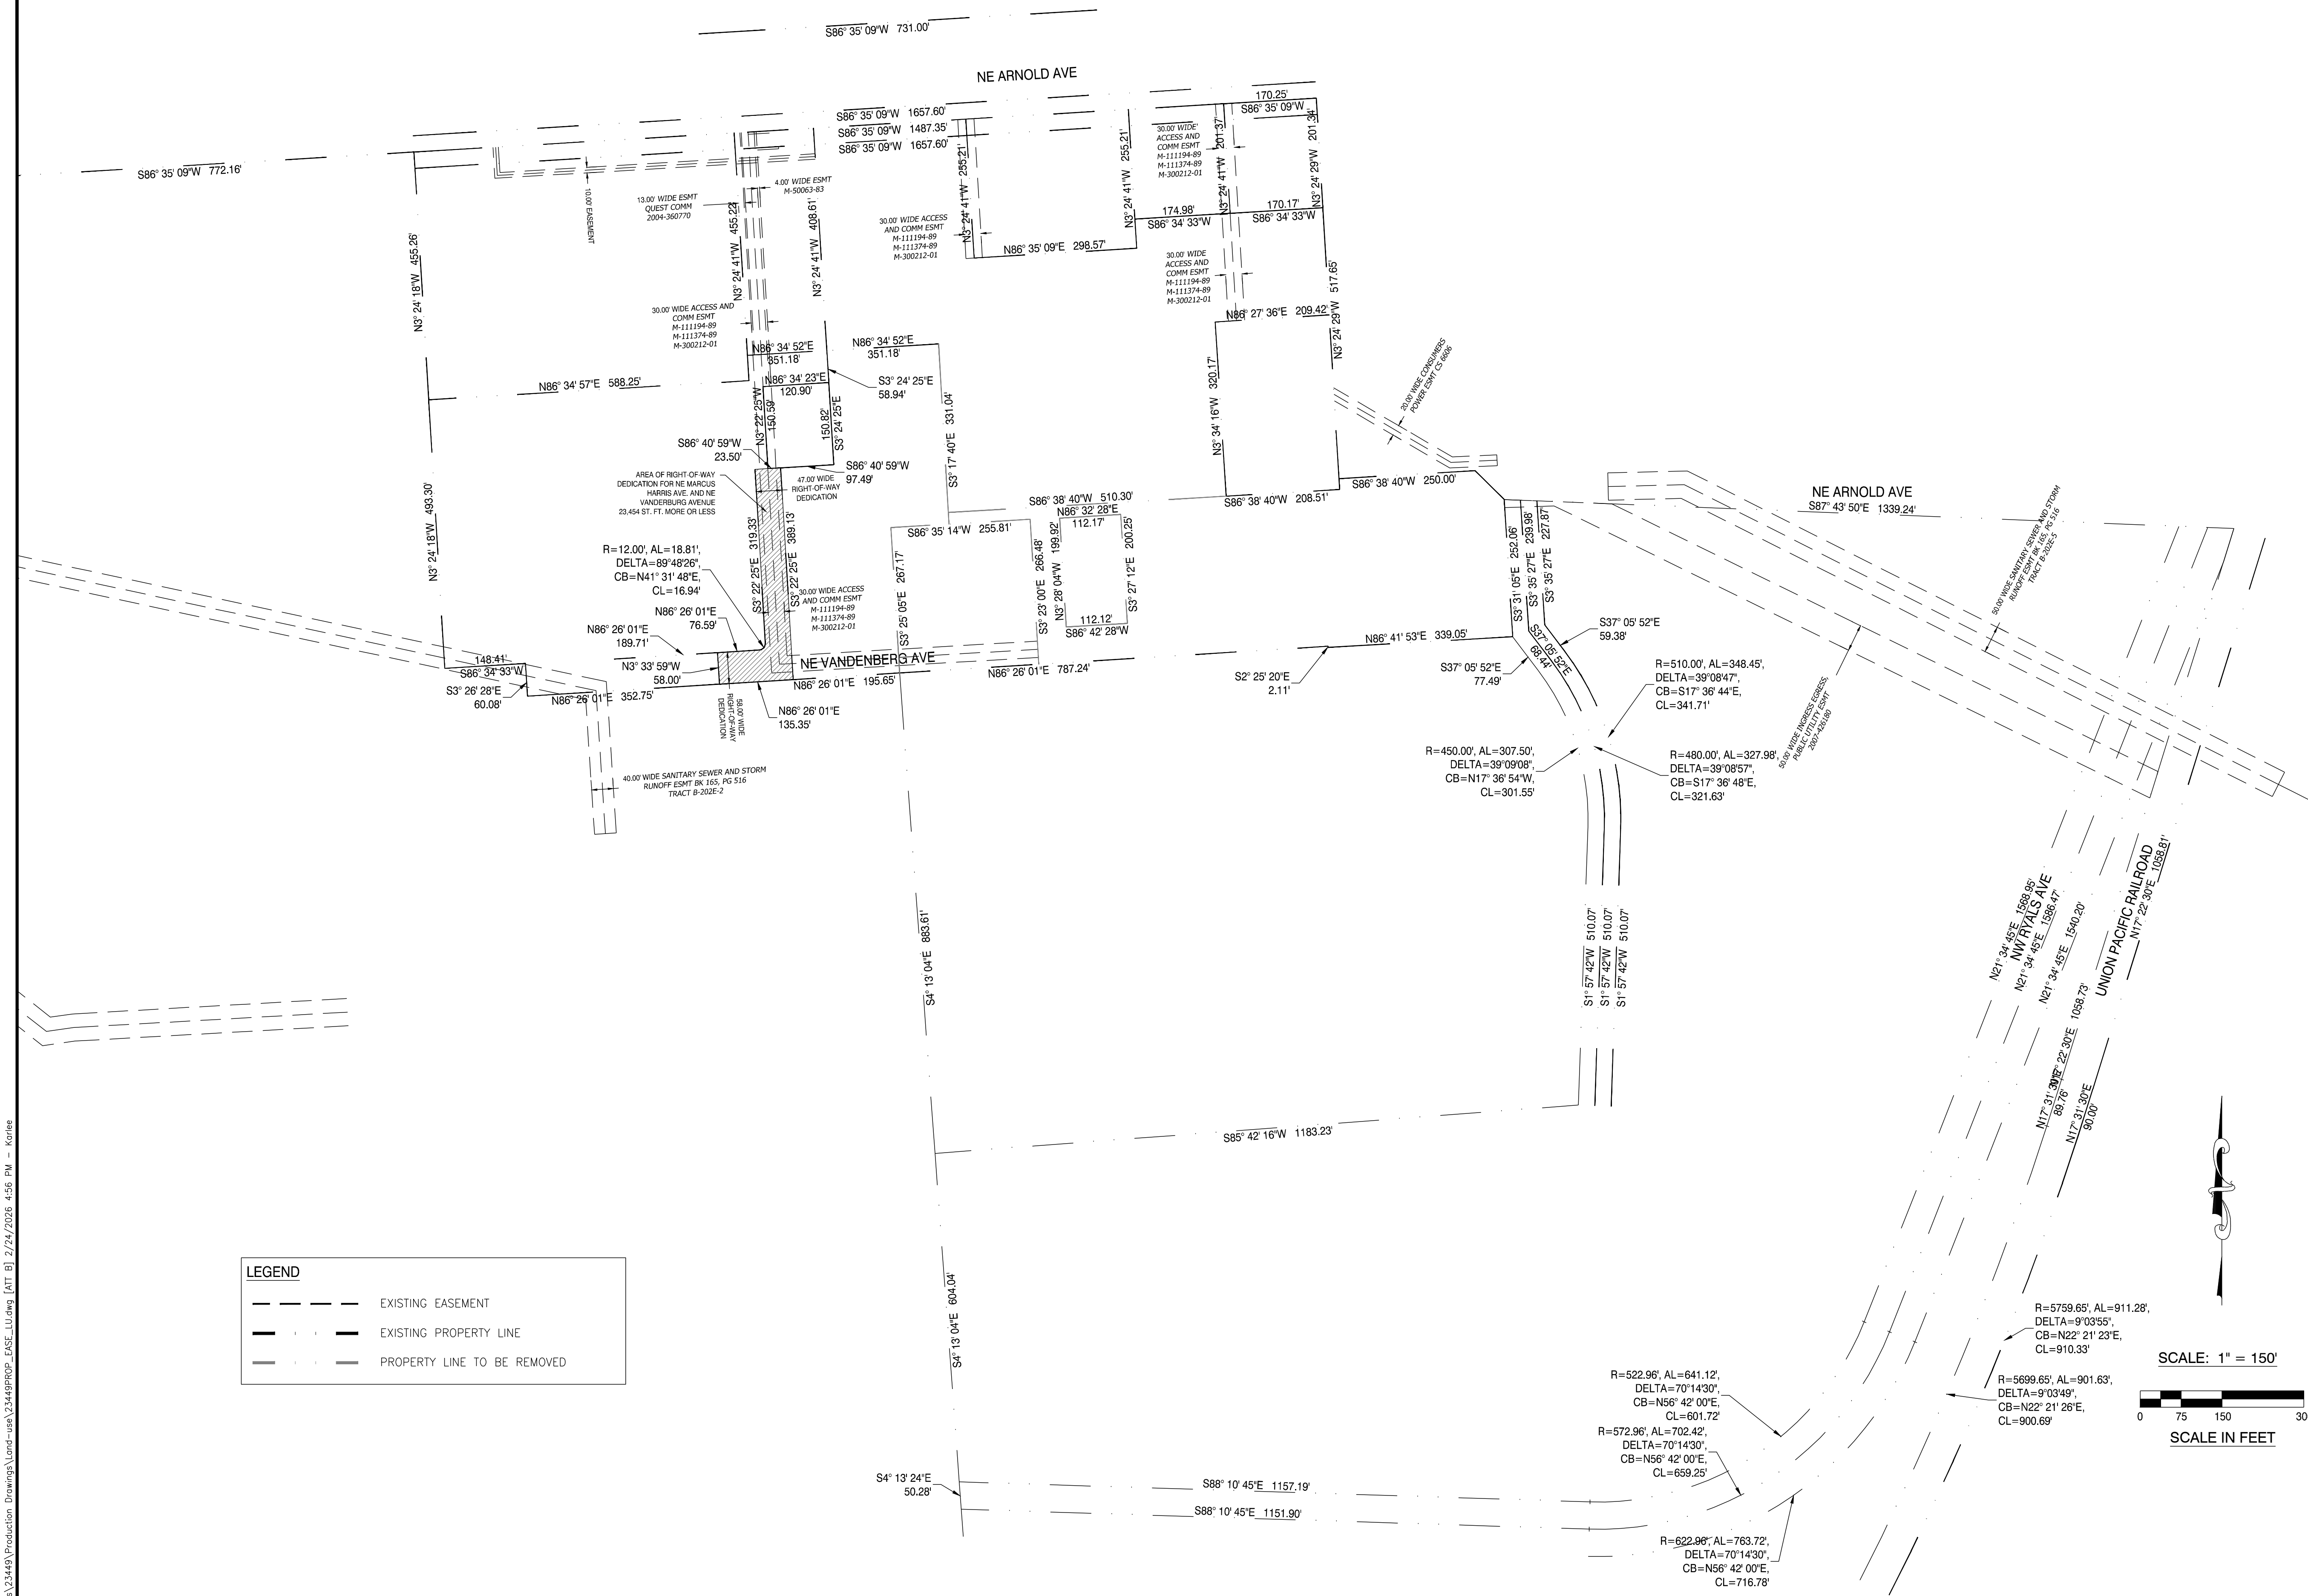

LEGEND

EXISTING EASEMENT

EXISTING PROPERTY LINE

PROPERTY LINE TO BE REMOVED

FOR LAND
USE
PURPOSES
ONLY

DRAWING STATUS:	DATE:	No.	REVISION:	DATE:
☐ PRELIMINARY		△		
☐ SUBMITTED		△		
☐ BID SET		△		
☐ PERMIT SET		△		
☐ CONST. SET		△		
☒ SITE PLAN REVIEW	02/25/26	△		
		△		
		△		

Corvallis
Oregon

devco

engineering inc.

(541) 757-8881

245 NE CONIFER, P.O. BOX 1211
CORVALLIS, OR 97339
WWW.DEVCOENGINEERING.COM

© COPYRIGHT 2026
DEVCO ENGINEERING, INC.
ALL RIGHTS RESERVED.

PROJECT:

SANTIAM CHRISTIAN
ELEMENTARY SCHOOL

PROJECT LOCATION:

ADAIR VILLAGE, OR

CLIENT:

SANTIAM CHRISTIAN SCHOOL

SHEET TITLE:

EXISTING PROPERTY
LINE DIMENSIONS AND
EASEMENT PLAN

JOB NO.

23449


DRAWN BY:

DEVCO

DRAWING:

ATTACHMENT 'B'

FILE: I:\CIVIL3D\Projects\23449\Production Drawings\Land-use\23449PROP_EASE_LUDwg [ATT B-1] 2/24/2026 4:56 PM - Koree

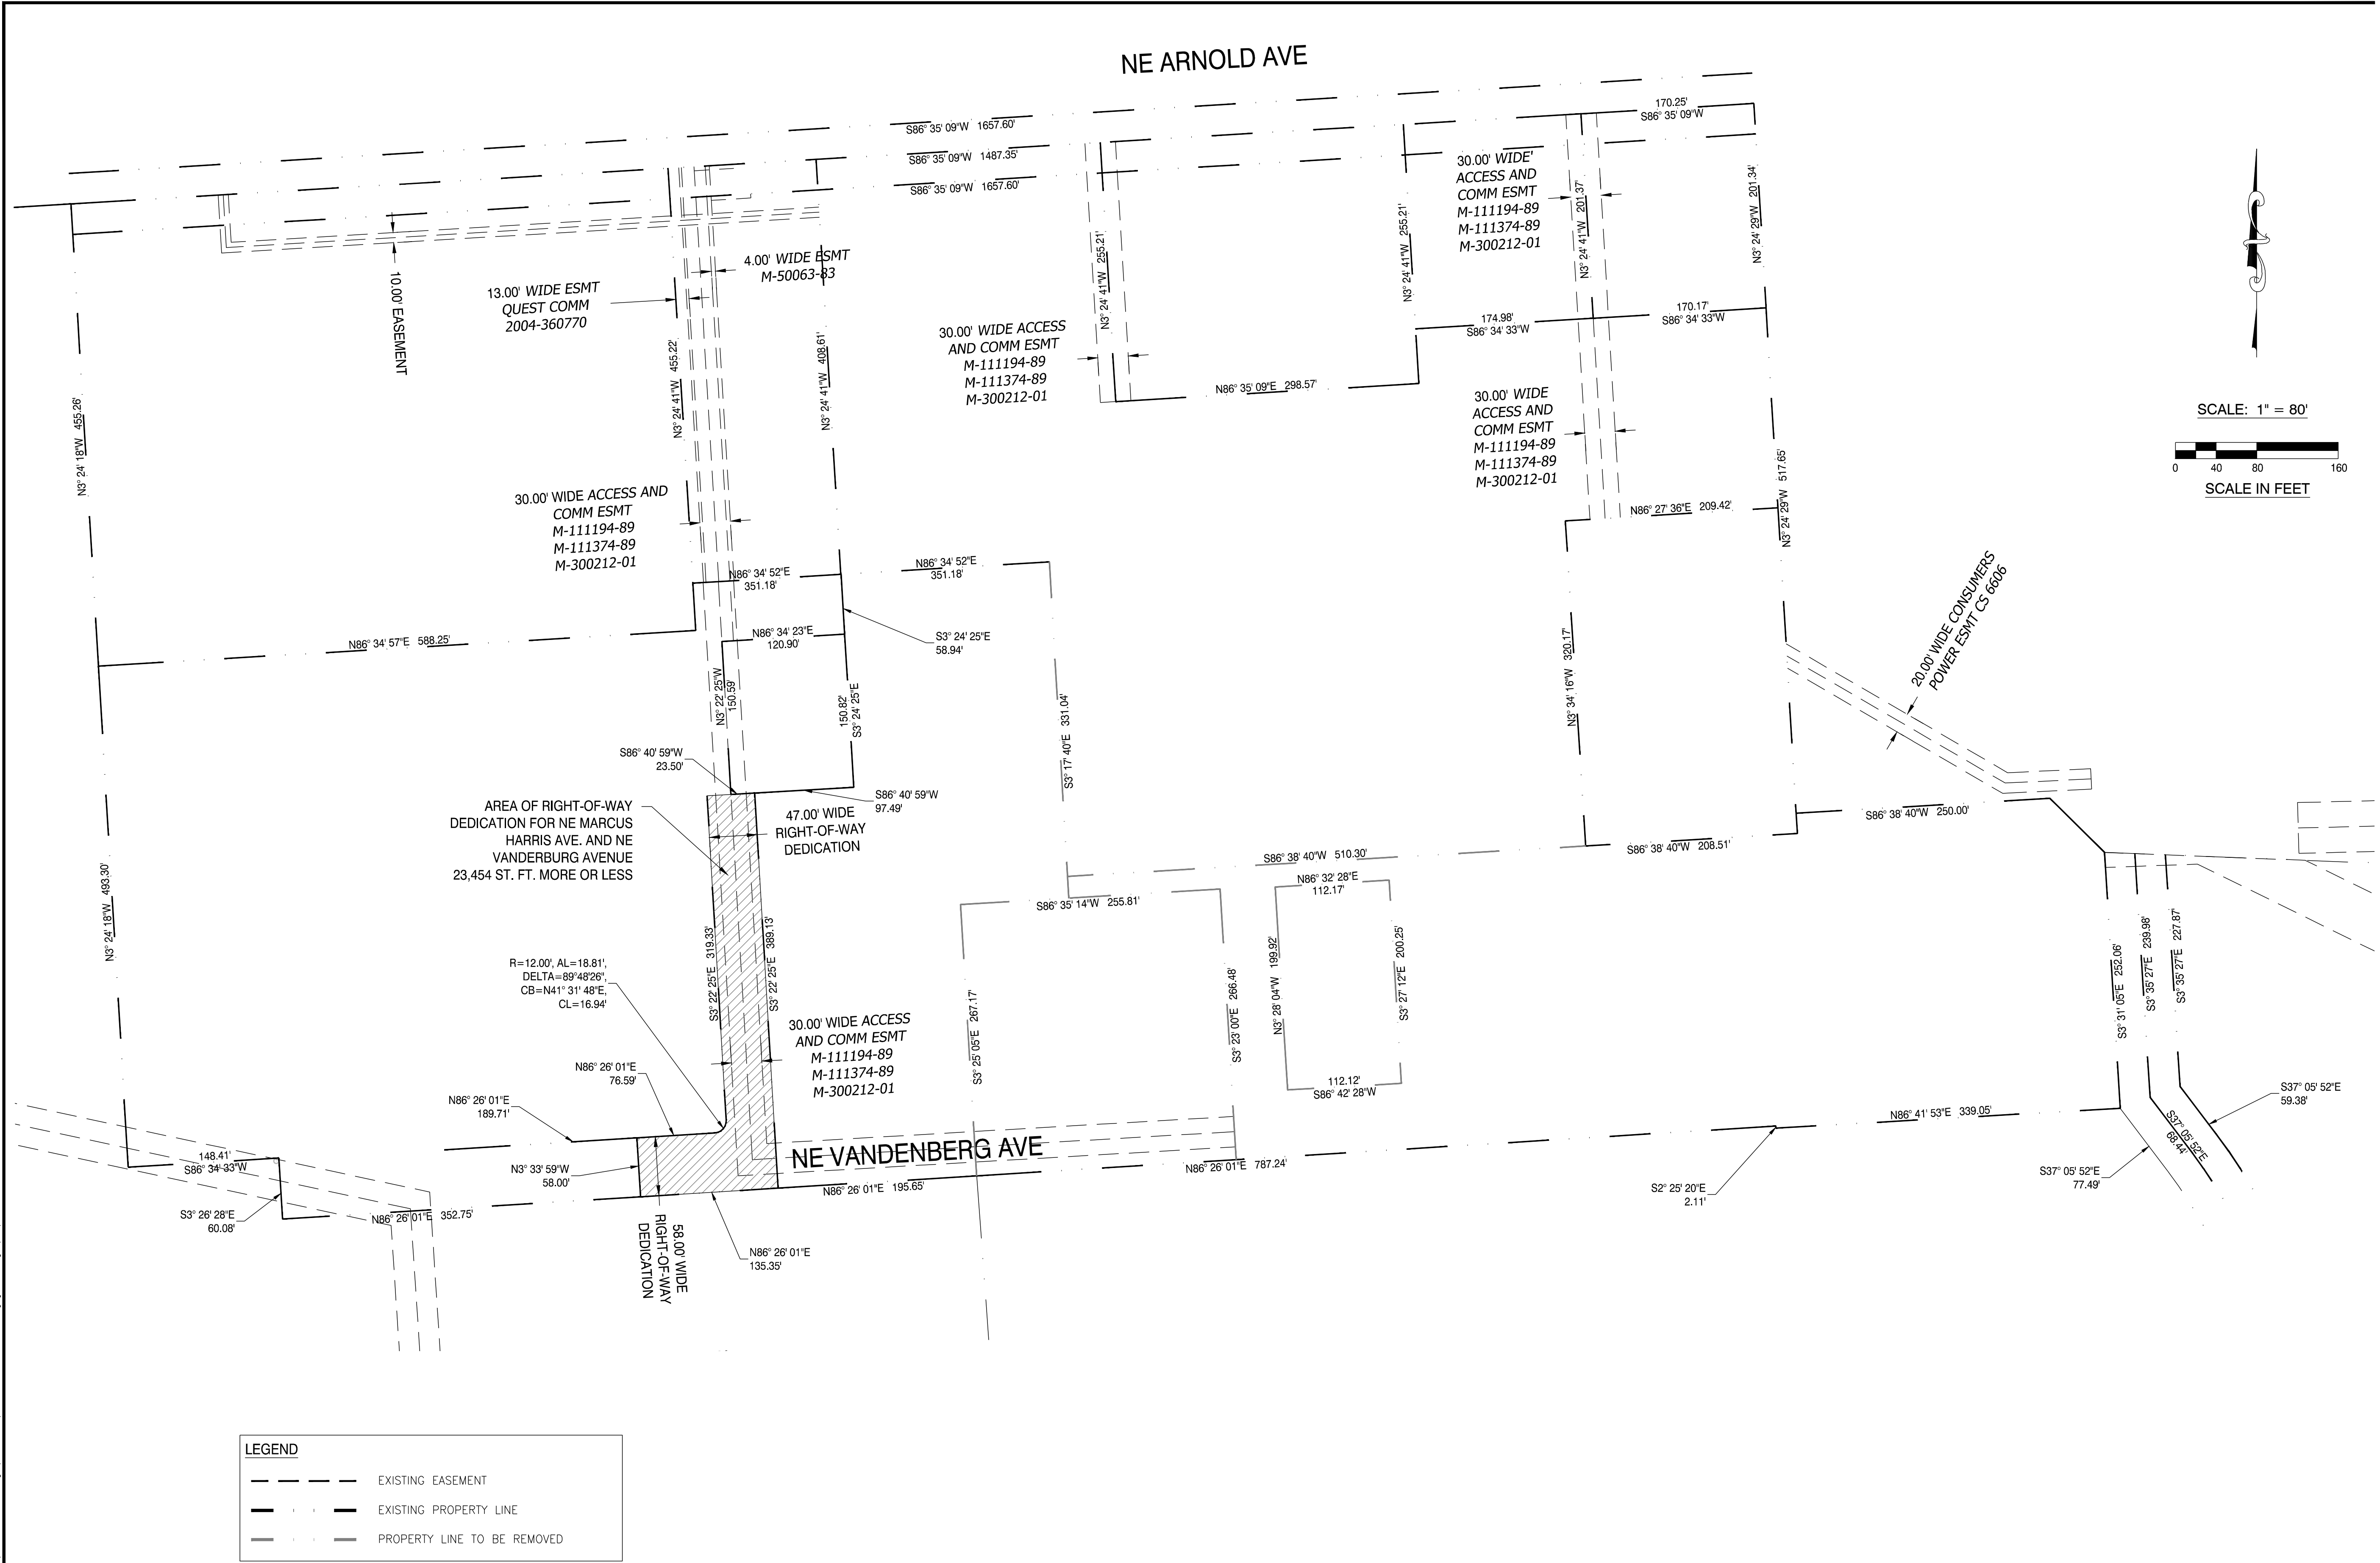

ATTACHMENT 'B-1'

FOR LAND
USE
PURPOSES
ONLY

DRAWING STATUS:	DATE:	REVISION:	No.
☐ PRELIMINARY			△
☐ SUBMITTED			△
☐ BID SET			△
☐ PERMIT SET			△
☐ CONST. SET			△
☒ SITE PLAN REVIEW	02/25/26		△
			△
			△

devco
engineering inc.
245 NE CORNER, P.O. BOX 121
CORVALLIS, OR 97339
WWW.DEVCOENGINEERING.COM

© COPYRIGHT 2026
DEVCO ENGINEERING, INC.
ALL RIGHTS RESERVED.

PROJECT:
**SANTIAM CHRISTIAN
ELEMENTARY SCHOOL**

PROJECT LOCATION:
ADAIR VILLAGE, OR

CLIENT:
SANTIAM CHRISTIAN SCHOOL


SHEET TITLE:
**EXISTING PROPERTY
LINE DIMENSIONS AND
EASEMENT PLAN**


JOB NO. 23449

DRAWN BY: DEVCO

DRAWING:

FILE: I:\CIVIL3D Projects\23449\Production Drawings\Land-use\23449SITE_LAYOUT_LL.dwg [ATT C] 2/24/2026 2:08 PM - korlee

 HATCH LEGEND	
	NEW PORTLAND CEMENT CONCRETE AREA
	NEW PORTLAND CEMENT CONCRETE PAVEMENT AREA
	NEW ASPHALT CONCRETE PAVEMENT AREA

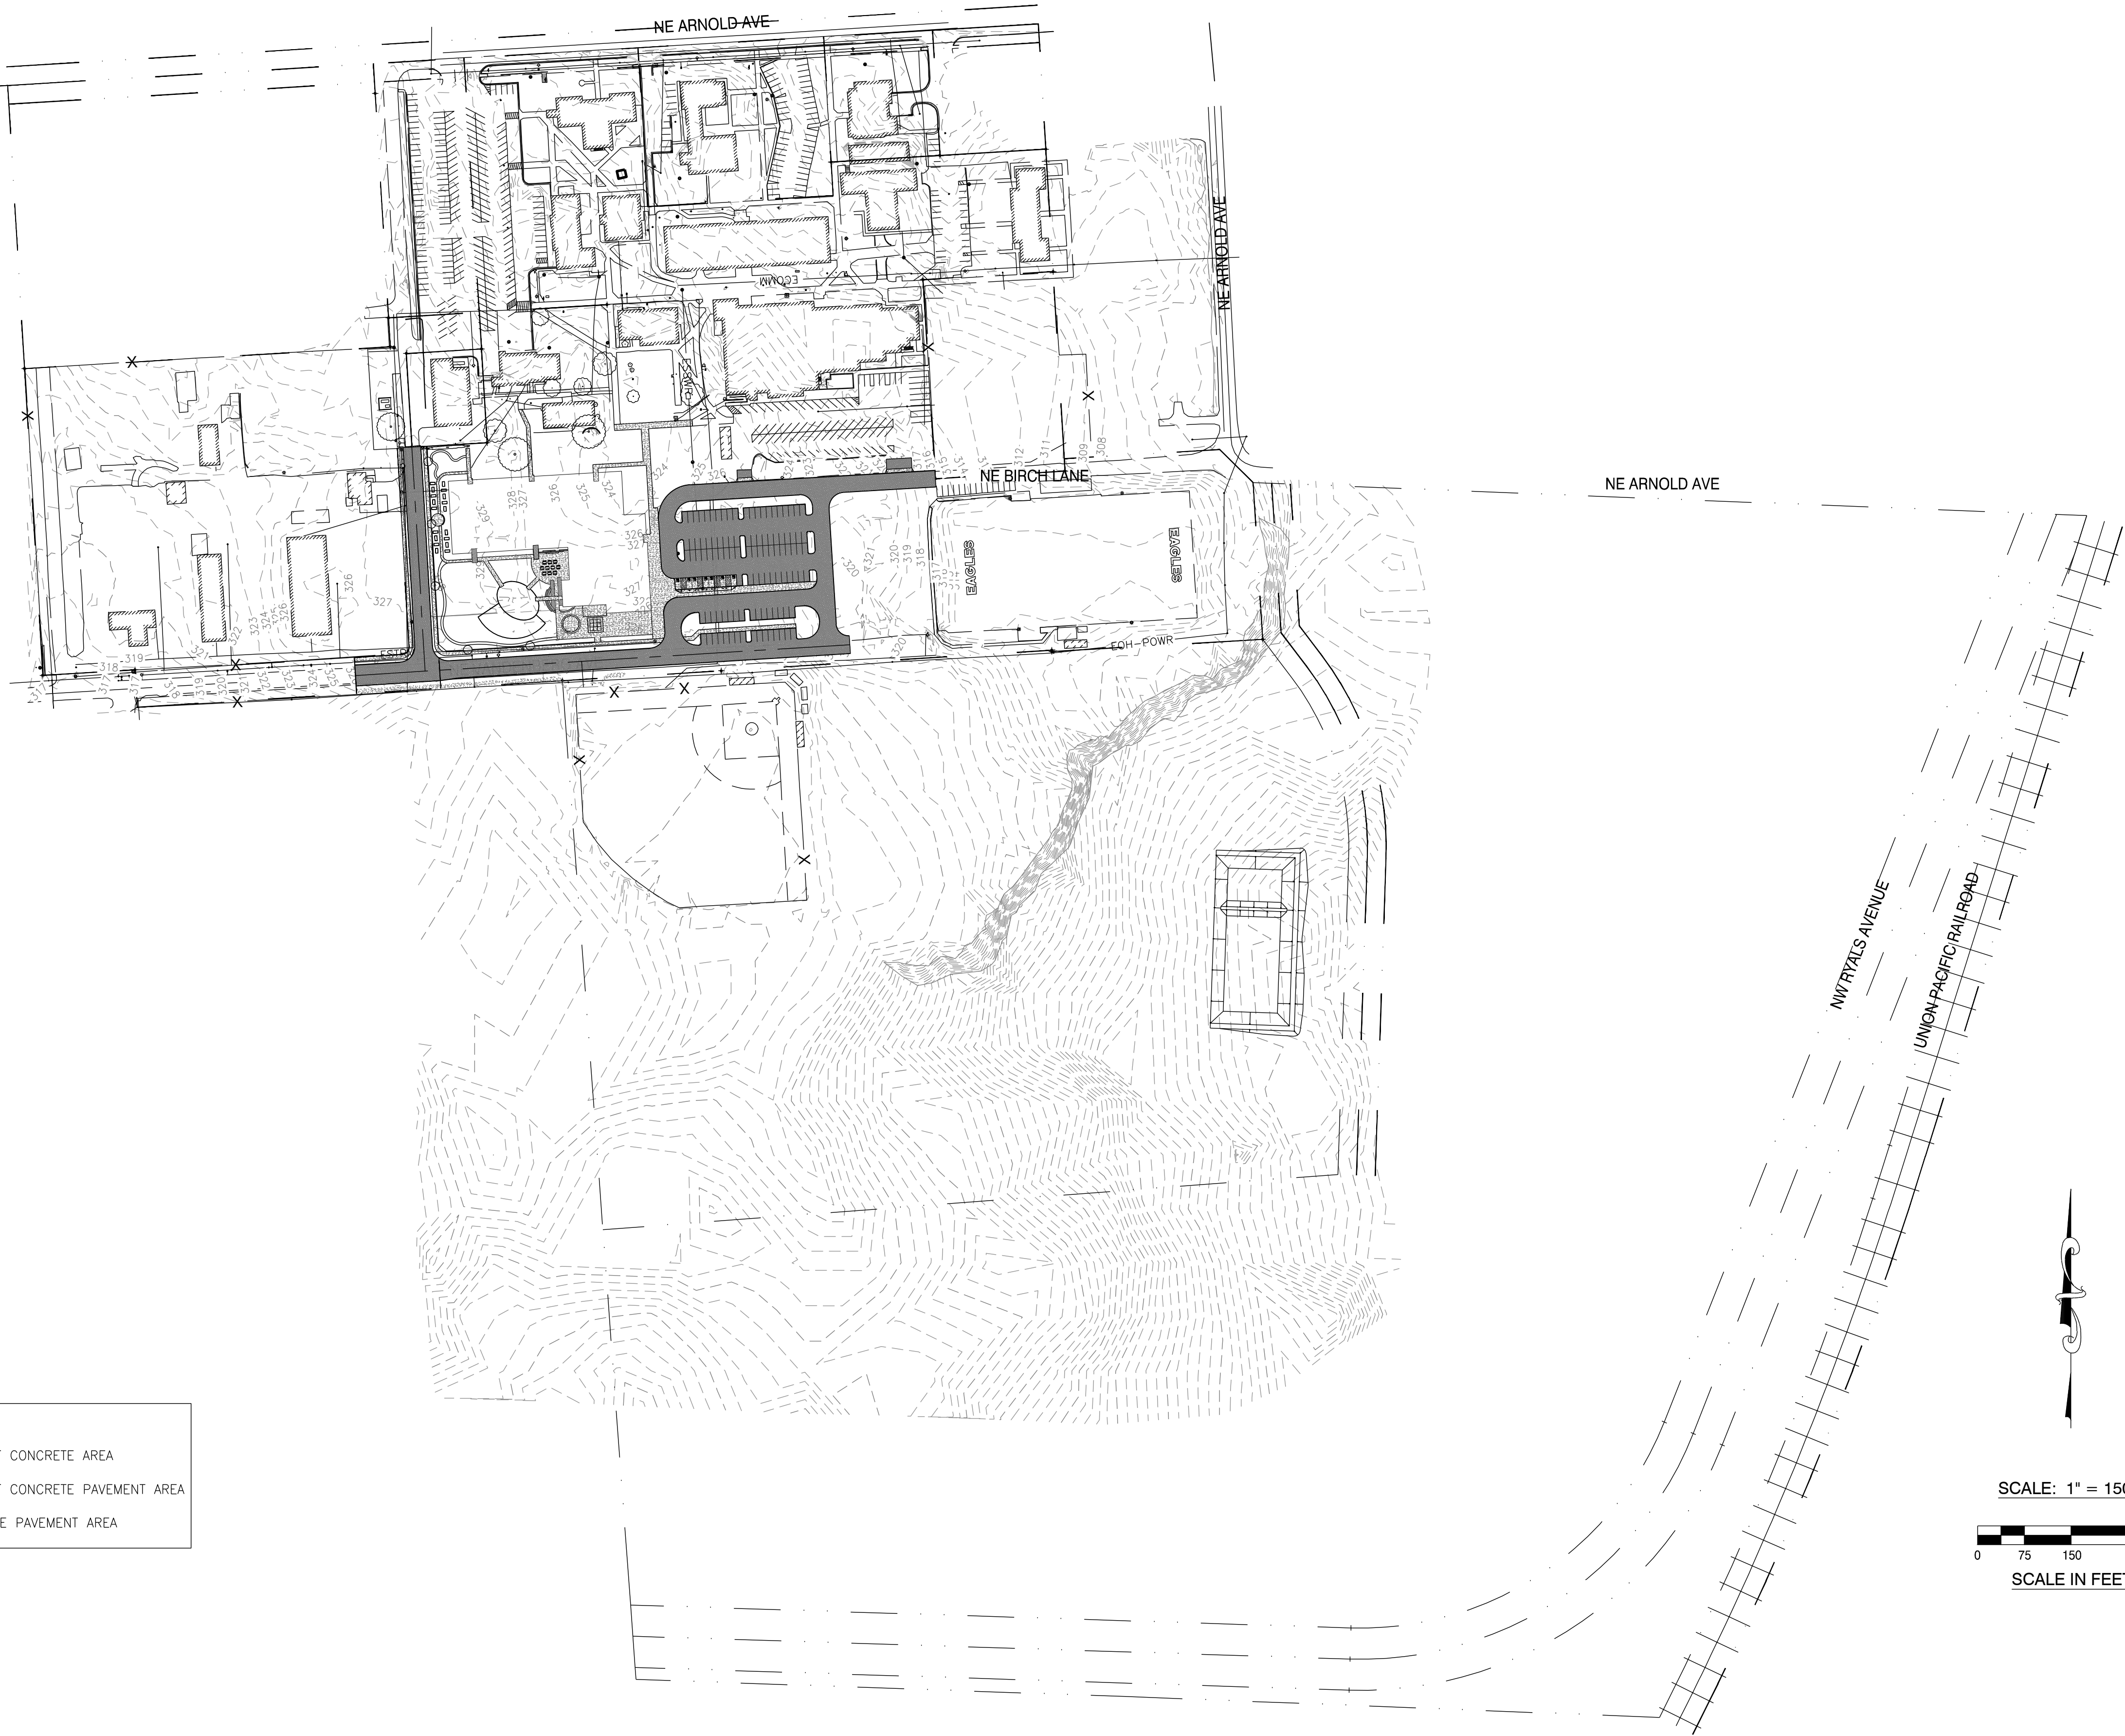

ATTACHMENT 'C'

JOB NO.	23449
DRAWN BY:	DEVCO
DRAWING:	

PROJECT:	SANTIAM CHRISTIAN ELEMENTARY SCHOOL
PROJECT LOCATION:	ADAIR VILLAGE, OR
CLIENT:	SANTIAM CHRISTIAN SCHOOL



Corvallis
Oregon

engineering inc.

(541) 757-8881

245 NE CONIFER, P.O. BOX 1211

CORVALLIS, OR 97339

WWW.DEVCOENGINEERING.COM

© COPYRIGHT 2026


DEVCO ENGINEERING, INC.

ALL RIGHTS RESERVED.

DRAWING STATUS:	DATE:	No.	REVISION:	DATE:
☐ PRELIMINARY		△		
☐ SUBMITTED		△		
☐ BID SET		△		
☐ PERMIT SET		△		
☐ CONST. SET		△		
☒ SITE PLAN REVIEW	01/29/26	△		
☐		△		
☐		△		

FOR LAND
USE
PURPOSES
ONLY

FILE: I:\CIVIL3D\Projects\23449\Production Drawings\land-use\23449SITE_LAYOUT_LL.dwg [ATT C-1] 2/24/2026 2:09 PM - Koriee

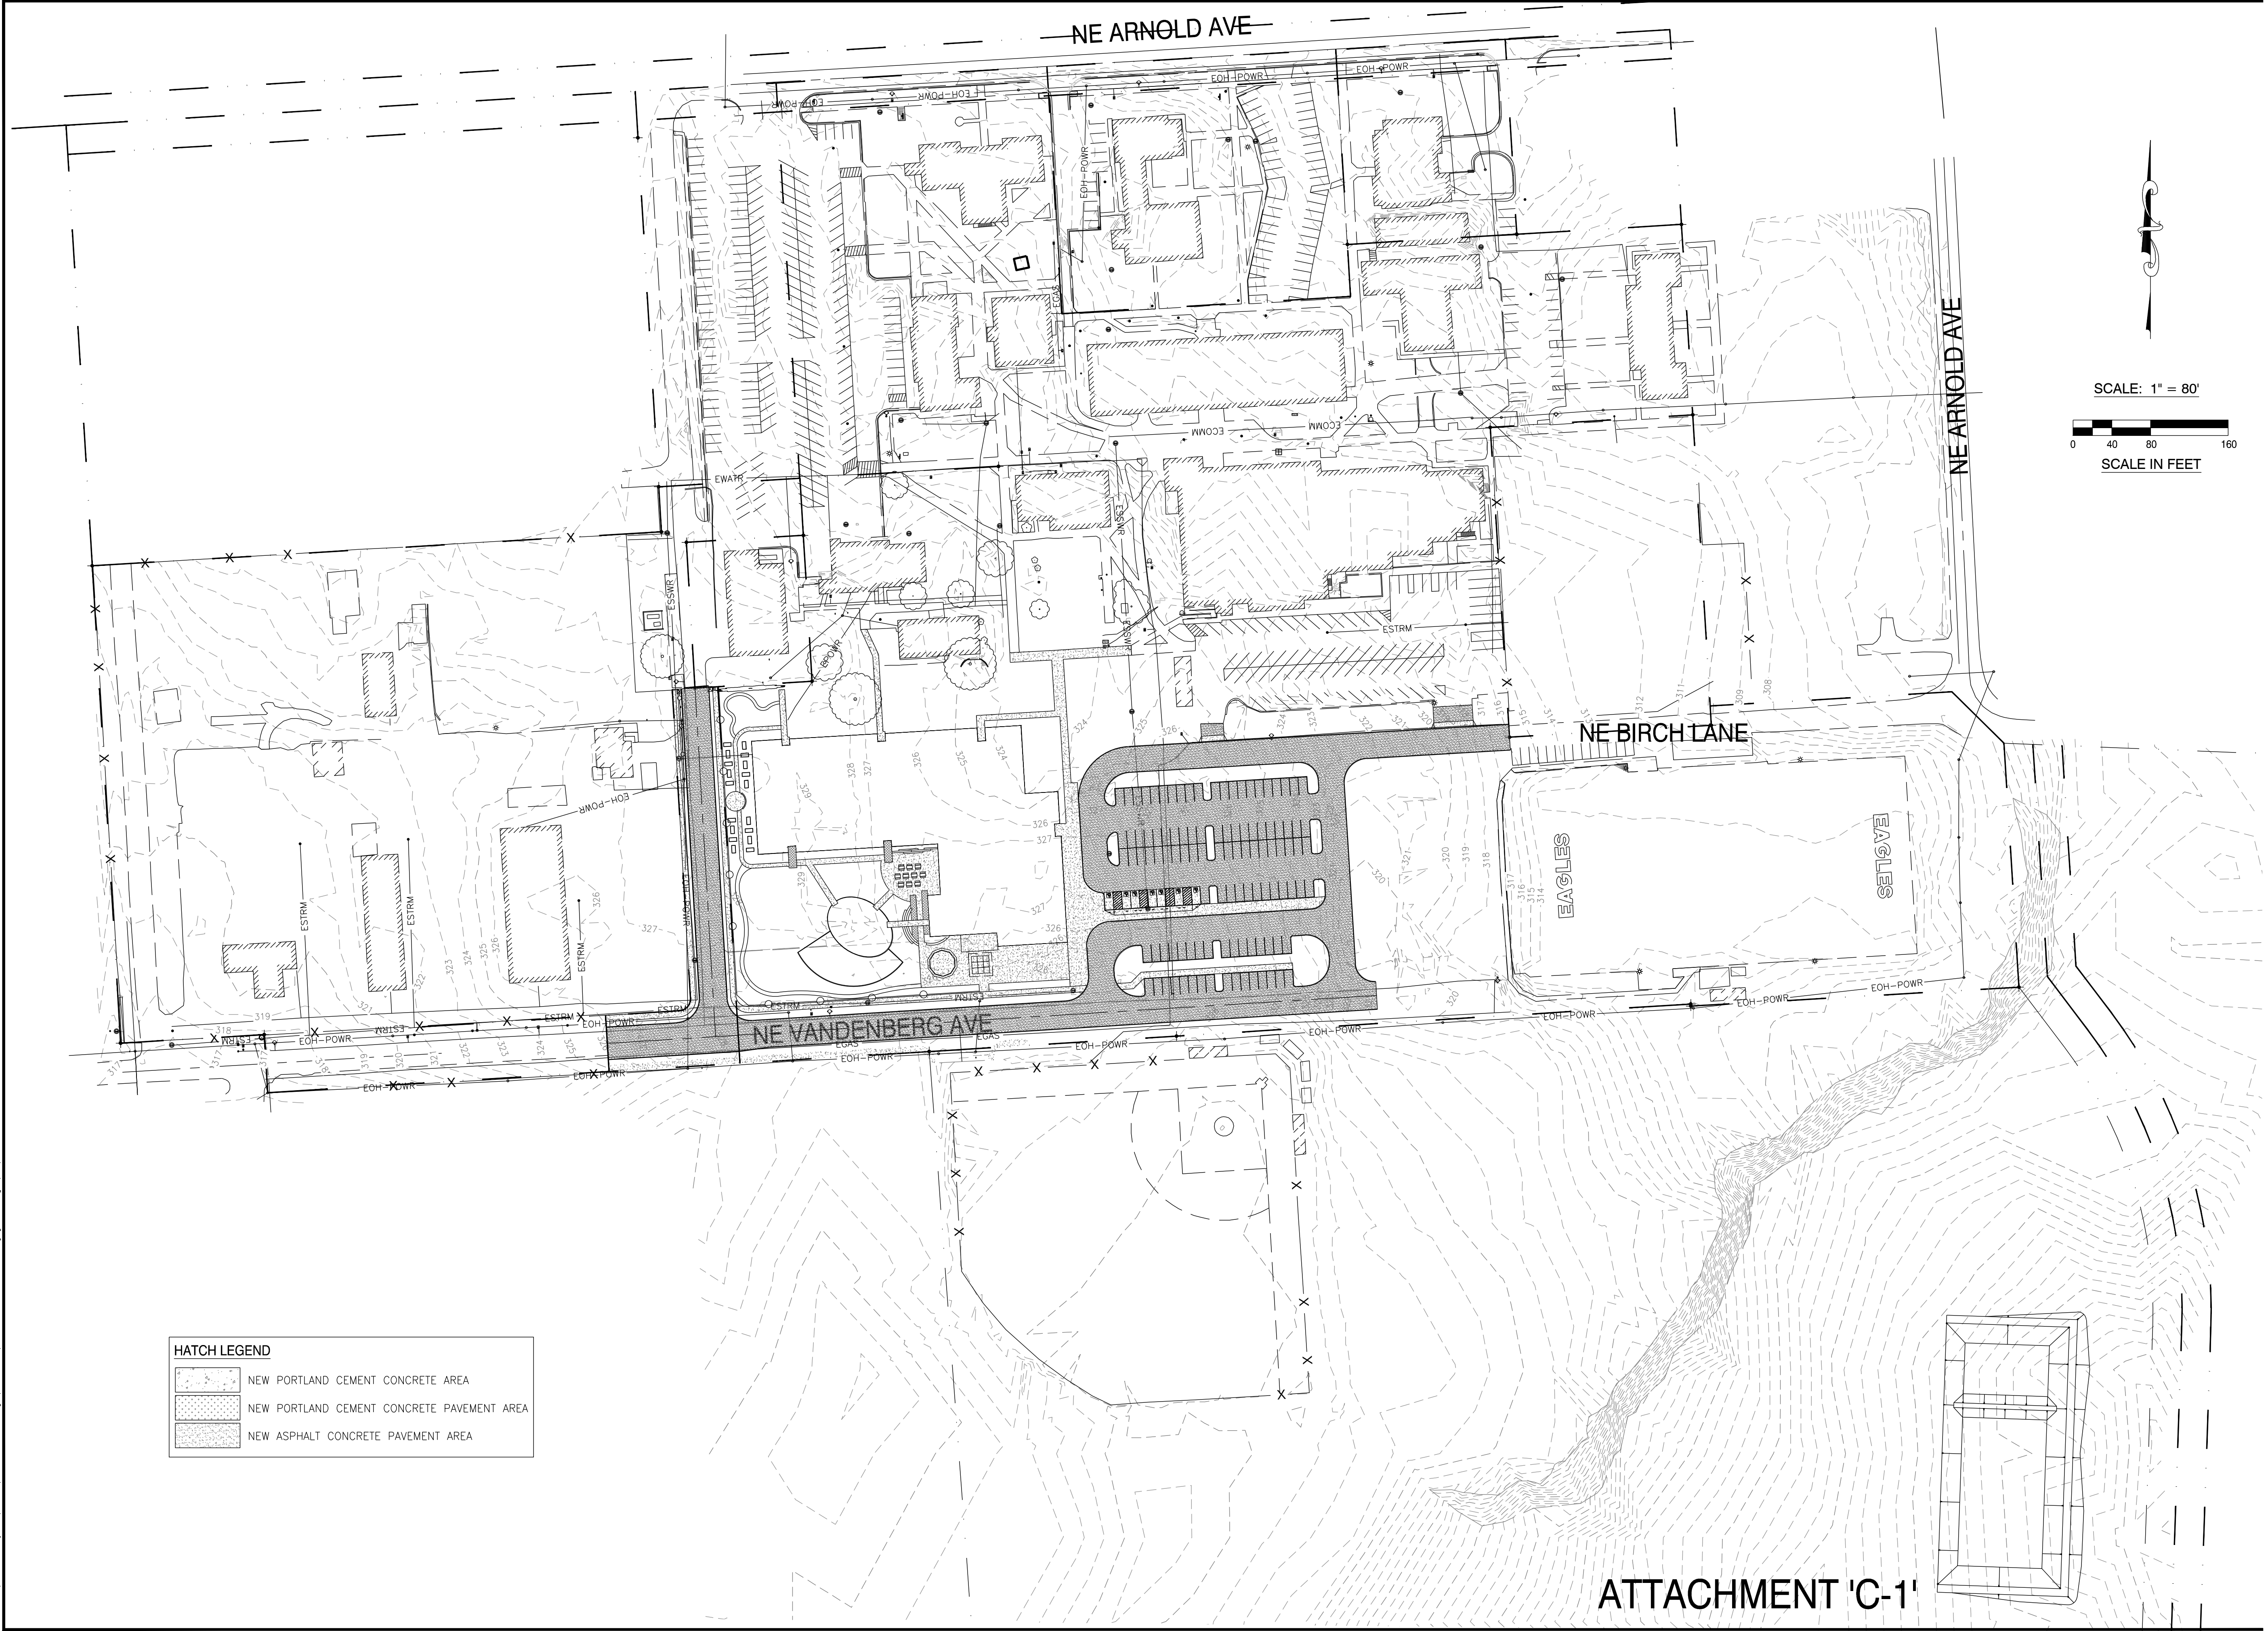

ATTACHMENT 'C-1'

FOR LAND
USE
PURPOSES
ONLY

DRAWING STATUS:	DATE:	No.	REVISION:	DATE:
☐ PRELIMINARY		△		
☐ SUBMITTED		△		
☐ BID SET		△		
☐ PERMIT SET		△		
☐ CONST. SET		△		
☒ SITE PLAN REVIEW	01/29/26	△		

Corvallis
Oregon

devco
engineering inc.

245 NE CONIFER, P.O. BOX 121
CORVALLIS, OR 97339
WWW.DEVCOENGINEERING.COM

© COPYRIGHT 2026
DEVCO ENGINEERING, INC.
ALL RIGHTS RESERVED.

SHEET TITLE:
SITE LAYOUT PLAN

JOB NO. 23449
DRAWN BY: DEVCO
DRAWING:

PROJECT:
**SANTIAM CHRISTIAN
ELEMENTARY SCHOOL**

PROJECT LOCATION:
ADAIR VILLAGE, OR

CLIENT:
SANTIAM CHRISTIAN SCHOOL

FILE: I:\CIVIL3D Projects\23449\Production Drawings\Land-use\23449ORC_PLAN_LU.dwg [ATT D] 2/24/2026 2:09 PM - Korlee

CIRCULATION LEGEND
- - - - - PEDESTRIAN CIRCULATION



ATTACHMENT 'D'

SHEET TITLE:

CIRCULATION PLAN -
PEDESTRIANS

JOB NO. 23449
DRAWN BY: DEVCO
DRAWING:

PROJECT:
SANTIAM CHRISTIAN
ELEMENTARY SCHOOL
PROJECT LOCATION:
ADAIR VILLAGE, OR

CLIENT:
SANTIAM CHRISTIAN SCHOOL


devco
engineering inc.
245 NE CONIFER, P.O. BOX 121
CORVALLIS, OR 97339
WWW.DEVCOENGINEERING.COM

© COPYRIGHT 2026
DEVCO ENGINEERING, INC.
ALL RIGHTS RESERVED.

DRAWING STATUS:	DATE:	No.	REVISION:	DATE:
☐ PRELIMINARY		△		
☐ SUBMITTED		△		
☐ BID SET		△		
☐ PERMIT SET		△		
☐ CONST. SET		△		
☒ SITE PLAN REVIEW	02/25/26	△		
☐		△		
☐		△		

FOR LAND
USE
PURPOSES
ONLY

FILE: I:\Civil3D\Projects\23449\Production Drawings\Land-use\23449CIRC_PLAN_LU.dwg [ATT D-1] 2/24/2026 2:10 PM - Koriee

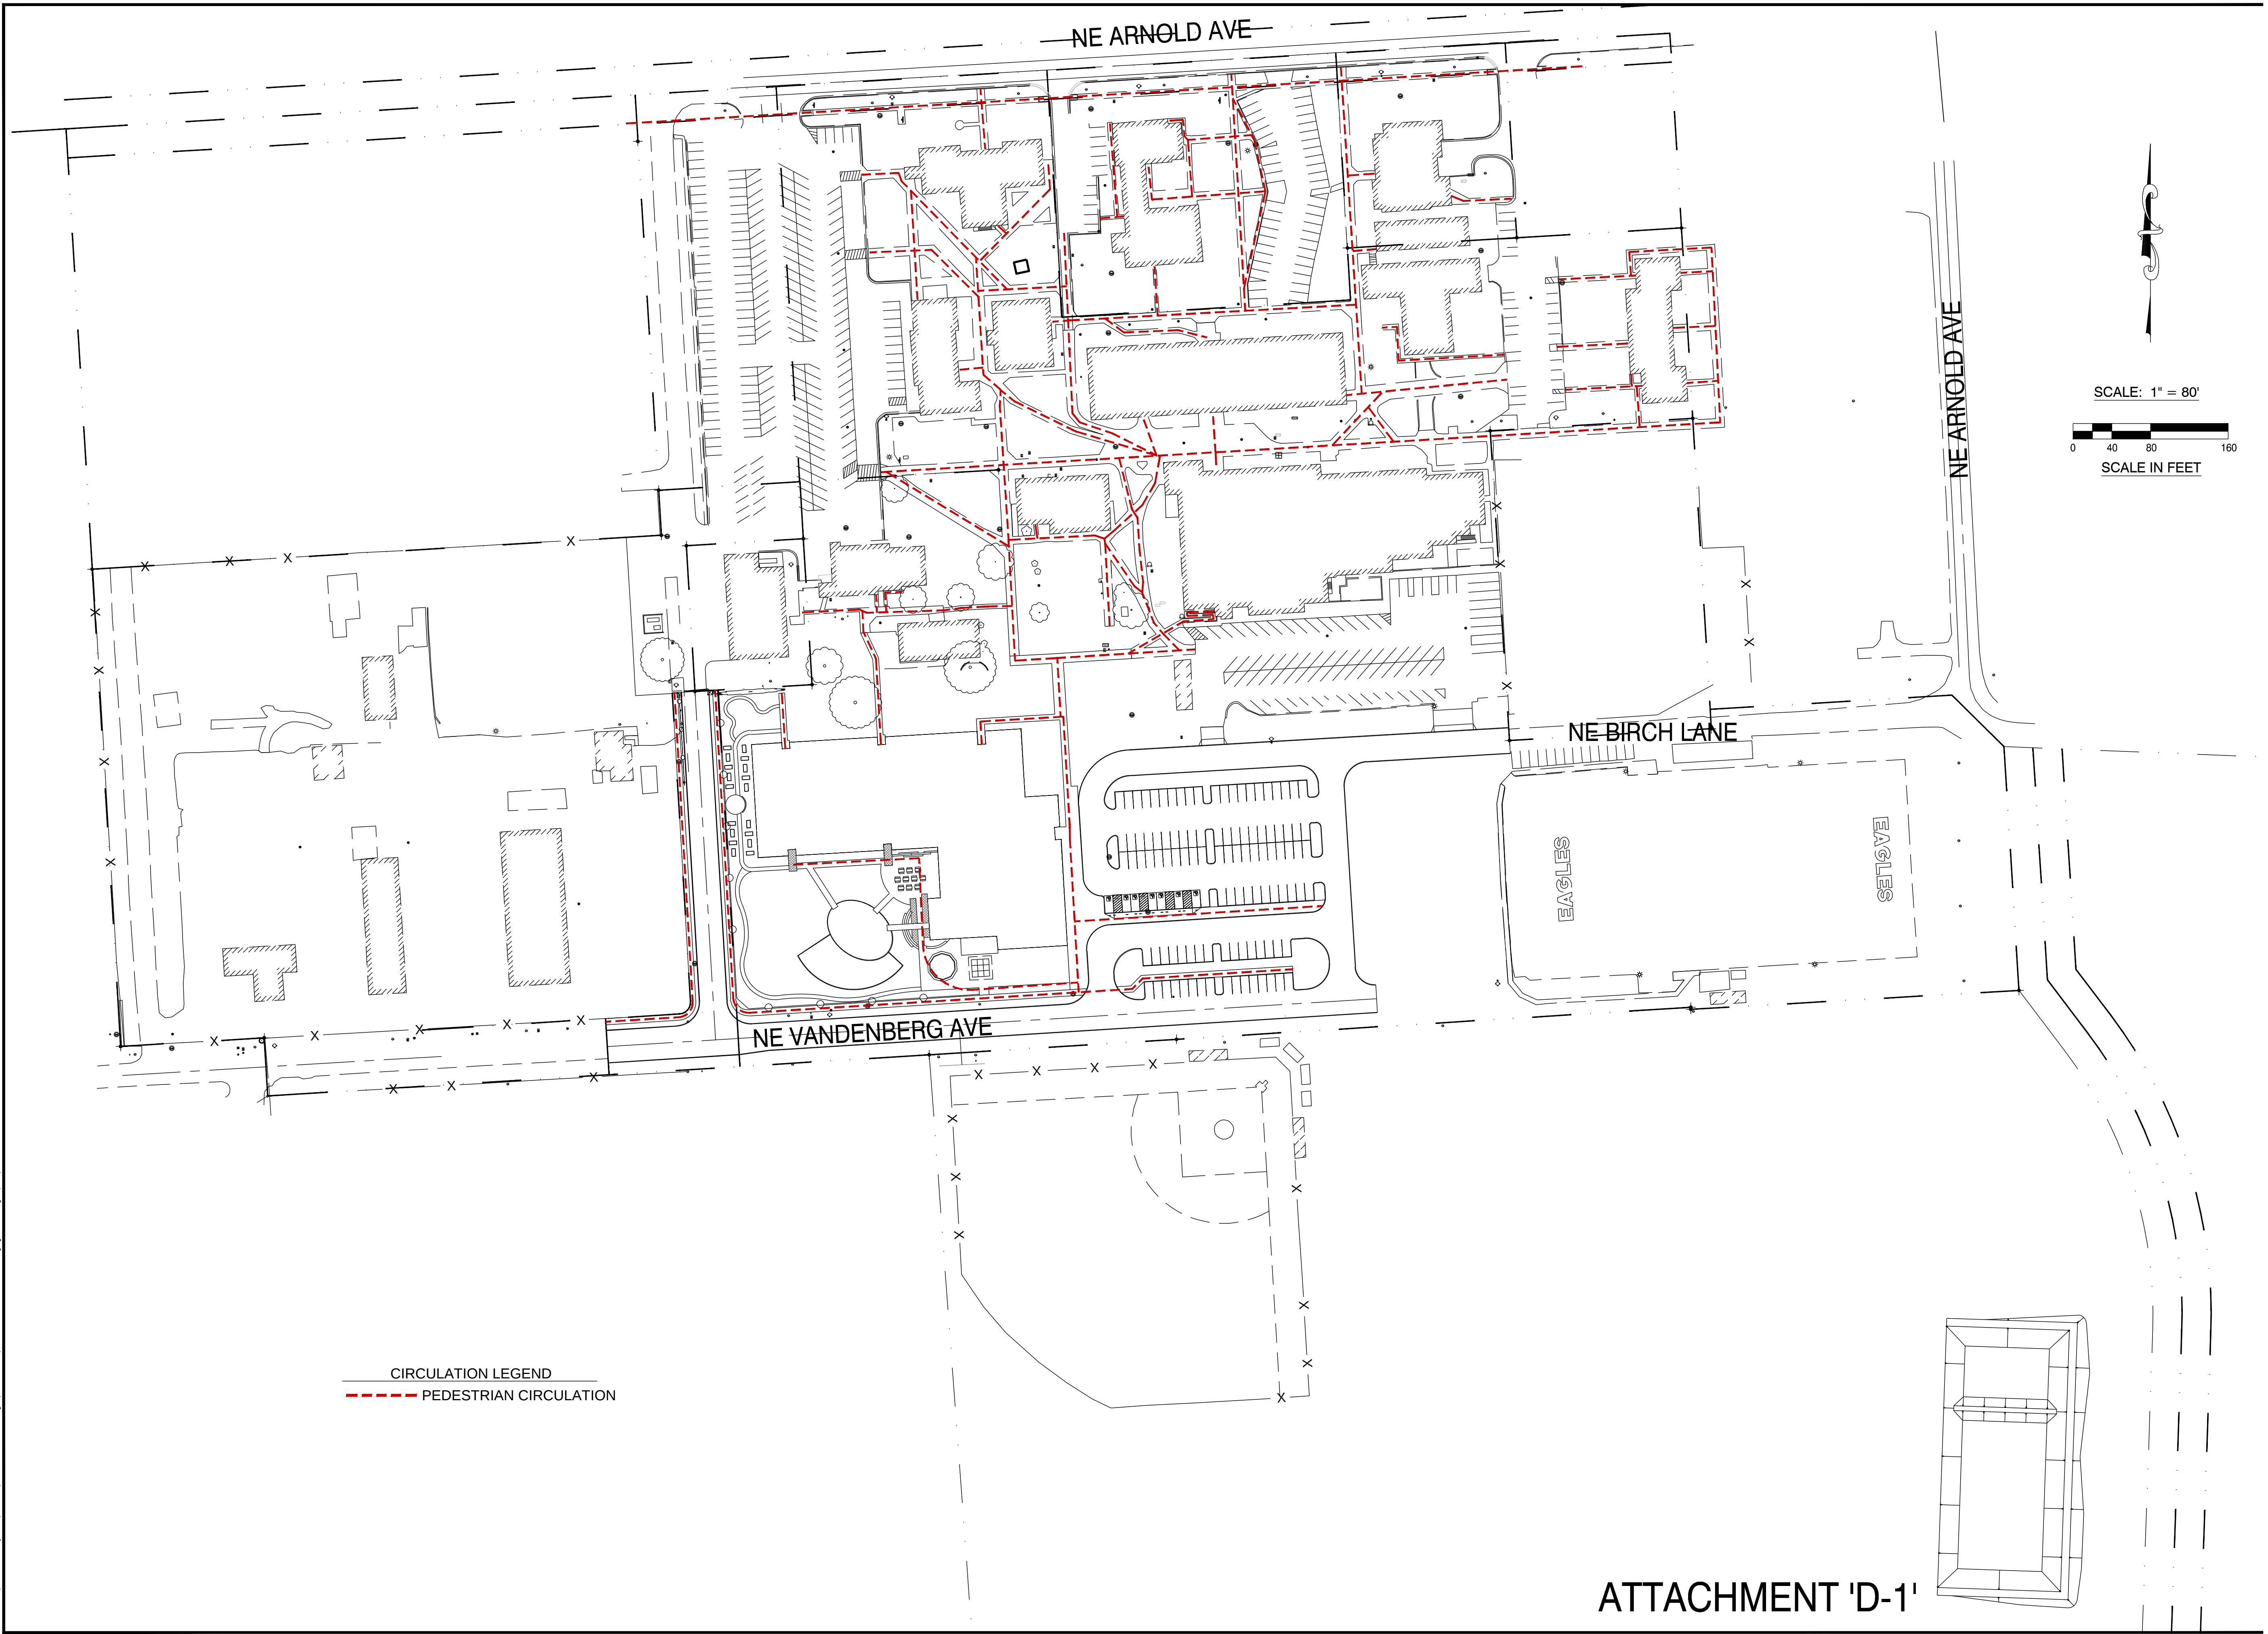

CIRCULATION LEGEND
----- PEDESTRIAN CIRCULATION

ATTACHMENT 'D-1'

SHEET TITLE:

CIRCULATION PLAN -
PEDESTRIANS

JOB NO. 23449

DRAWN BY: DEVCO

DRAWING:

PROJECT:
SANTIAM CHRISTIAN
ELEMENTARY SCHOOL

PROJECT LOCATION:
ADAIR VILLAGE, OR

CLIENT:
SANTIAM CHRISTIAN SCHOOL

devco
engineering inc.
245 NE CONIFER, P.O. BOX 121
CORVALLIS, OR 97339
WWW.DEVCOENGINEERING.COM

Corvallis
Oregon
(541) 757-8891

© COPYRIGHT 2026
DEVCO ENGINEERING, INC.
ALL RIGHTS RESERVED.

DRAWING STATUS:	DATE:	No.	REVISION:	DATE:
☐ PRELIMINARY		△		
☐ SUBMITTED		△		
☐ BID SET		△		
☐ PERMIT SET		△		
☐ CONST. SET		△		
☒ SITE PLAN REVIEW	02/25/26	△		
☐		△		
☐		△		

**FOR LAND
USE
PURPOSES
ONLY**

FILE: I:\CIVIL3D Projects\23449\Production Drawings\Land-use\23449CIRC_PLAN_LU.dwg [ATT E] 2/25/2026 11:40 AM - Korrie

CIRCULATION LEGEND
—▶— VEHICLE CIRCULATION



ATTACHMENT 'E'

SHEET TITLE:

CIRCULATION PLAN -
VEHICLES

PROJECT:
SANTIAM CHRISTIAN
ELEMENTARY SCHOOL

PROJECT LOCATION:
ADAIR VILLAGE, OR

CLIENT:
SANTIAM CHRISTIAN SCHOOL

devco
engineering inc.
245 NE CONIFER, P.O. BOX 121
CORVALLIS, OR 97339
WWW.DEVCOENGINEERING.COM

Corvallis
Oregon

(541) 757-8891

© COPYRIGHT 2026
DEVCO ENGINEERING, INC.
ALL RIGHTS RESERVED.

DRAWING STATUS: DATE:

☐ PRELIMINARY

☐ SUBMITTED

☐ BID SET

☐ PERMIT SET

☐ CONST. SET

☒ SITE PLAN REVIEW 02/25/26

No. REVISION:

☐ 1

☐ 2

☐ 3

☐ 4

☐ 5

DATE:

☐ 1

☐ 2


☐ 3

☐ 4

☐ 5

FOR LAND
USE
PURPOSES
ONLY

FILE: I:\Civil3D\Projects\23449\Production Drawings\Land-use\23449CIRC_PLAN_LU.dwg [ATT E-1] 2/25/2026 11:40 AM - Korree

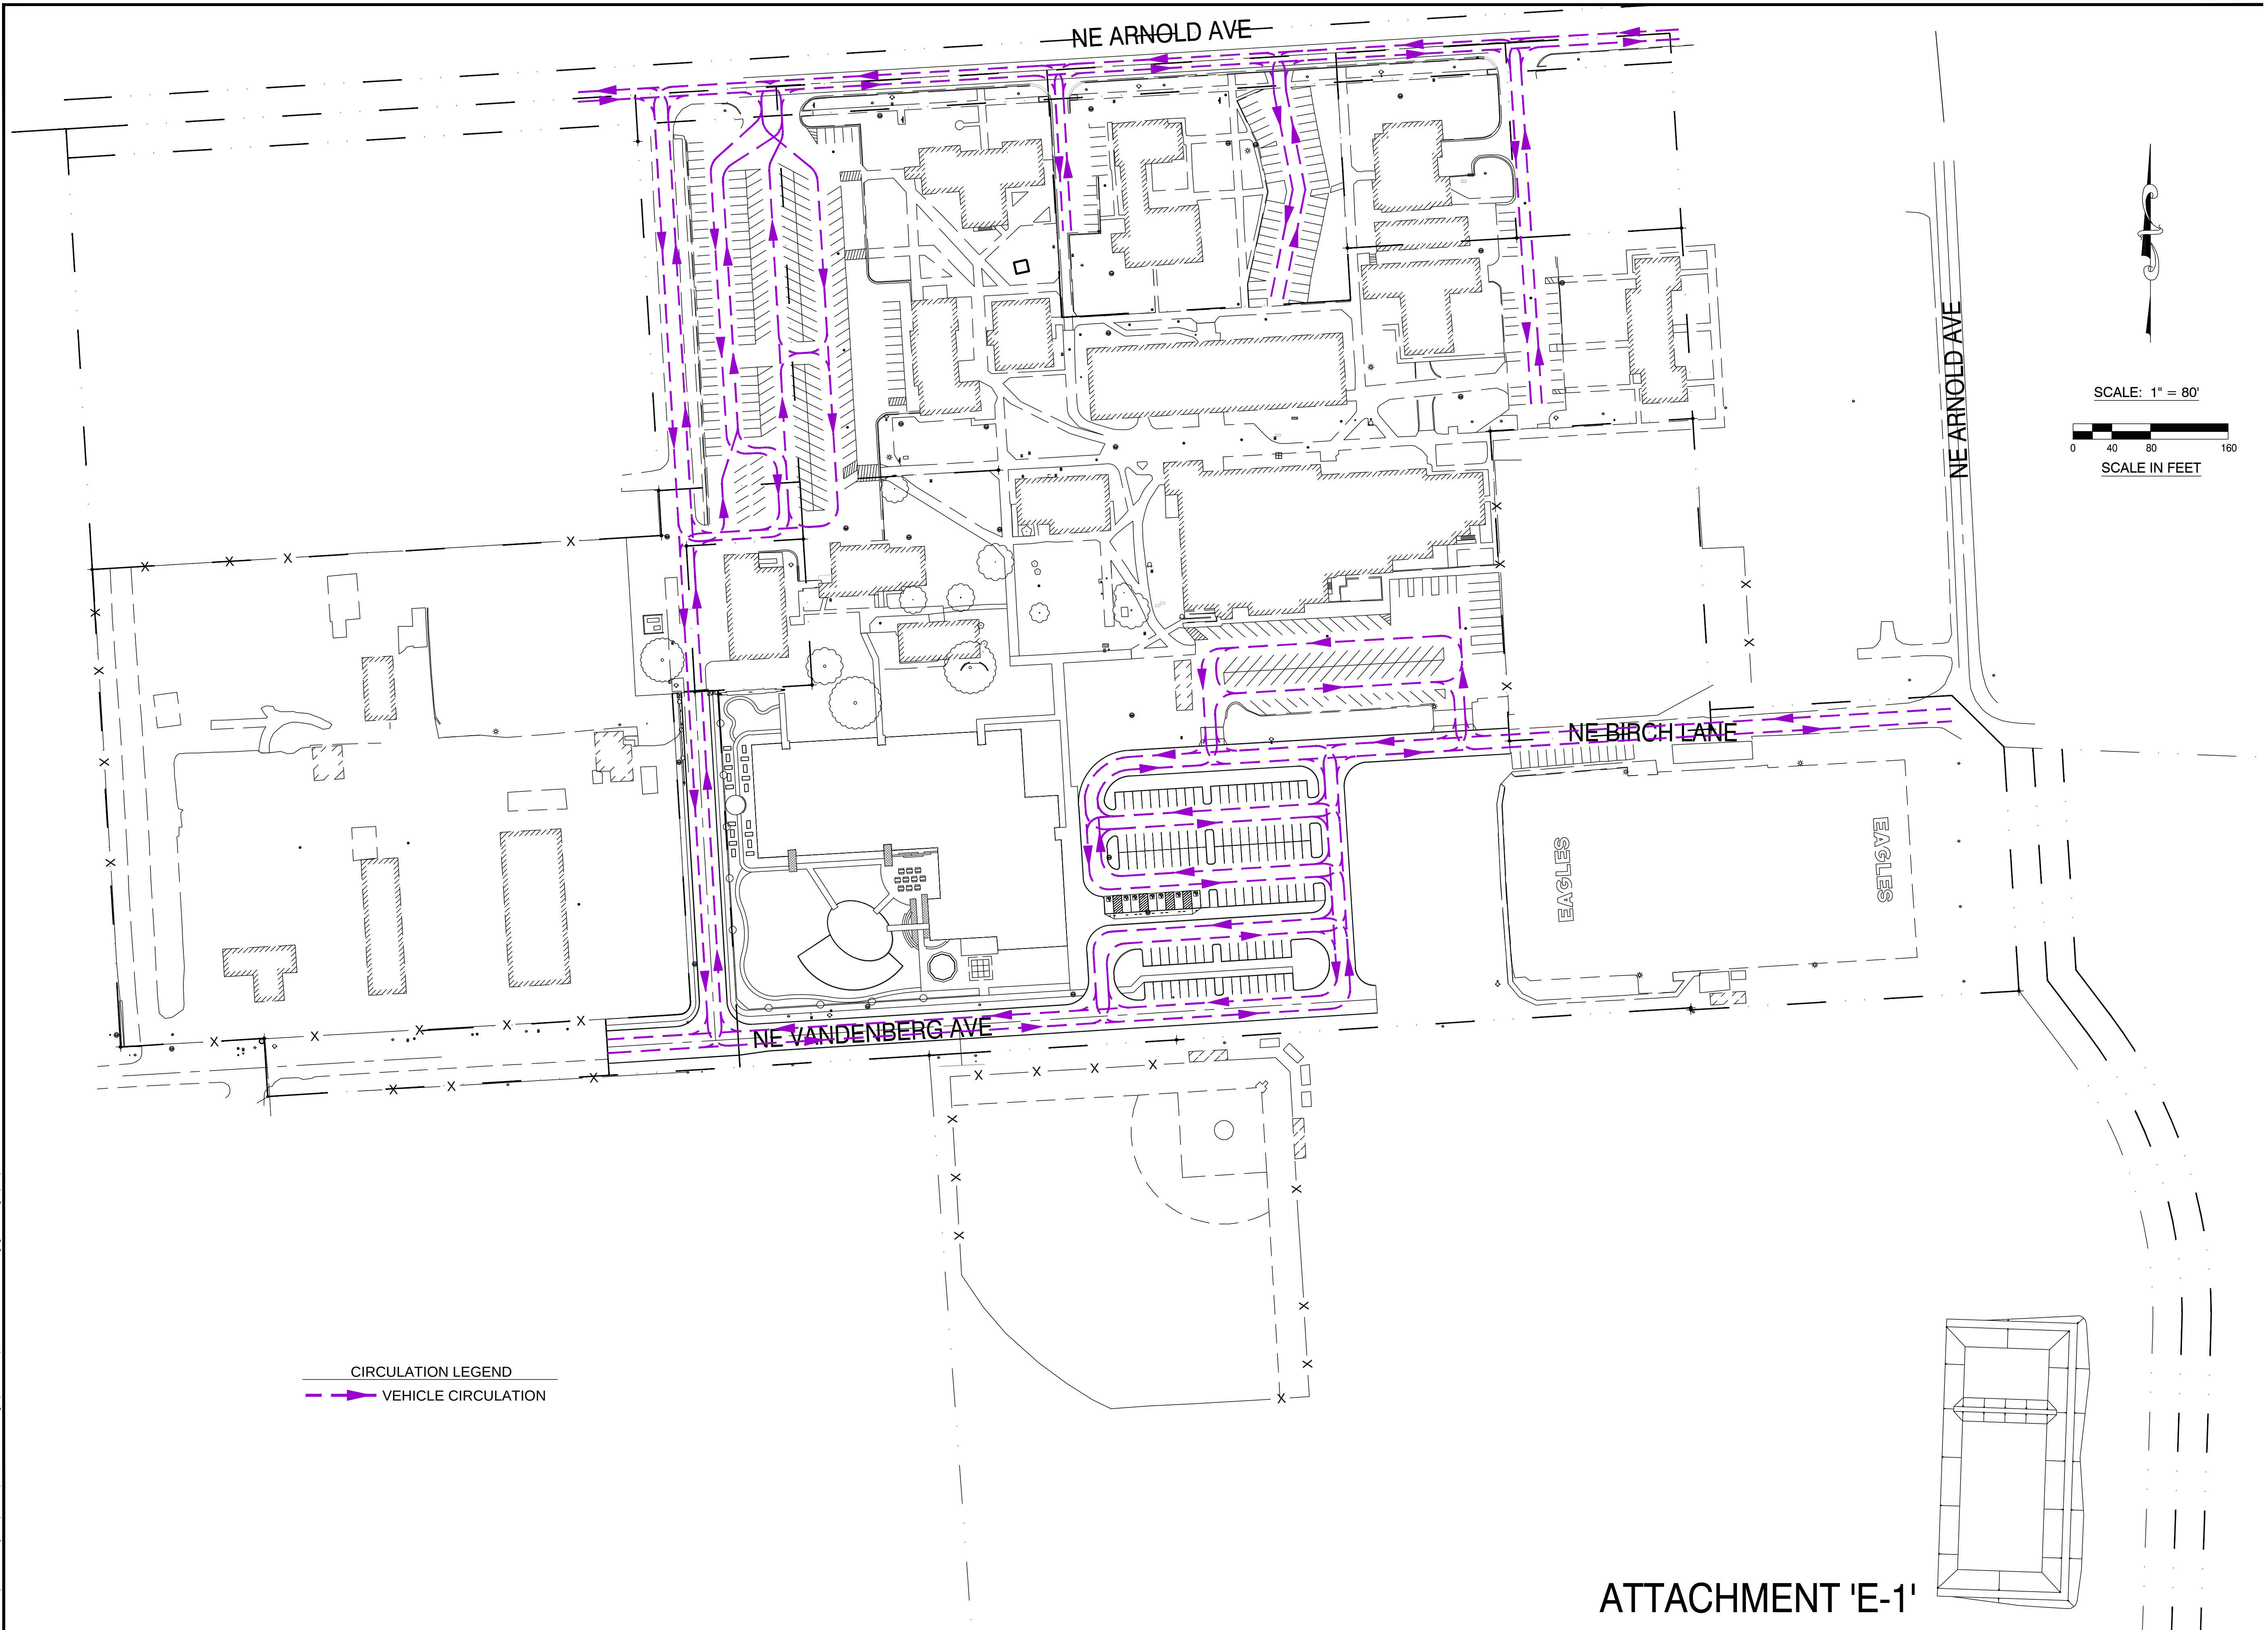

CIRCULATION LEGEND
—▶— VEHICLE CIRCULATION

ATTACHMENT 'E-1'

SHEET TITLE:

CIRCULATION PLAN -
VEHICLES

JOB NO. 23449

DRAWN BY: DEVCO

DRAWING:

PROJECT:
SANTIAM CHRISTIAN
ELEMENTARY SCHOOL

PROJECT LOCATION:
ADAIR VILLAGE, OR

CLIENT:
SANTIAM CHRISTIAN SCHOOL

devco
engineering inc.
245 NE CONIFER, P.O. BOX 121
CORVALLIS, OR 97339
WWW.DEVCOENGINEERING.COM

Corvallis
Oregon
(541) 757-8891

© COPYRIGHT 2026
DEVCO ENGINEERING, INC.
ALL RIGHTS RESERVED.


DRAWING STATUS:	DATE:	No.	REVISION:	DATE:
☐ PRELIMINARY		△		
☐ SUBMITTED		△		
☐ BID SET		△		
☐ PERMIT SET		△		
☐ CONST. SET		△		
☒ SITE PLAN REVIEW	02/25/26	△		
☐		△		
☐		△		

**FOR LAND
USE
PURPOSES
ONLY**

FILE: I:\CIVIL3D Projects\23449\Production Drawings\Land-use\23449CIRC_PLAN_LU.dwg [ATT F] 2/25/2026 11:40 AM - Koriee

CIRCULATION LEGEND

 EMERGENCY VEHICLE CIRCULATION

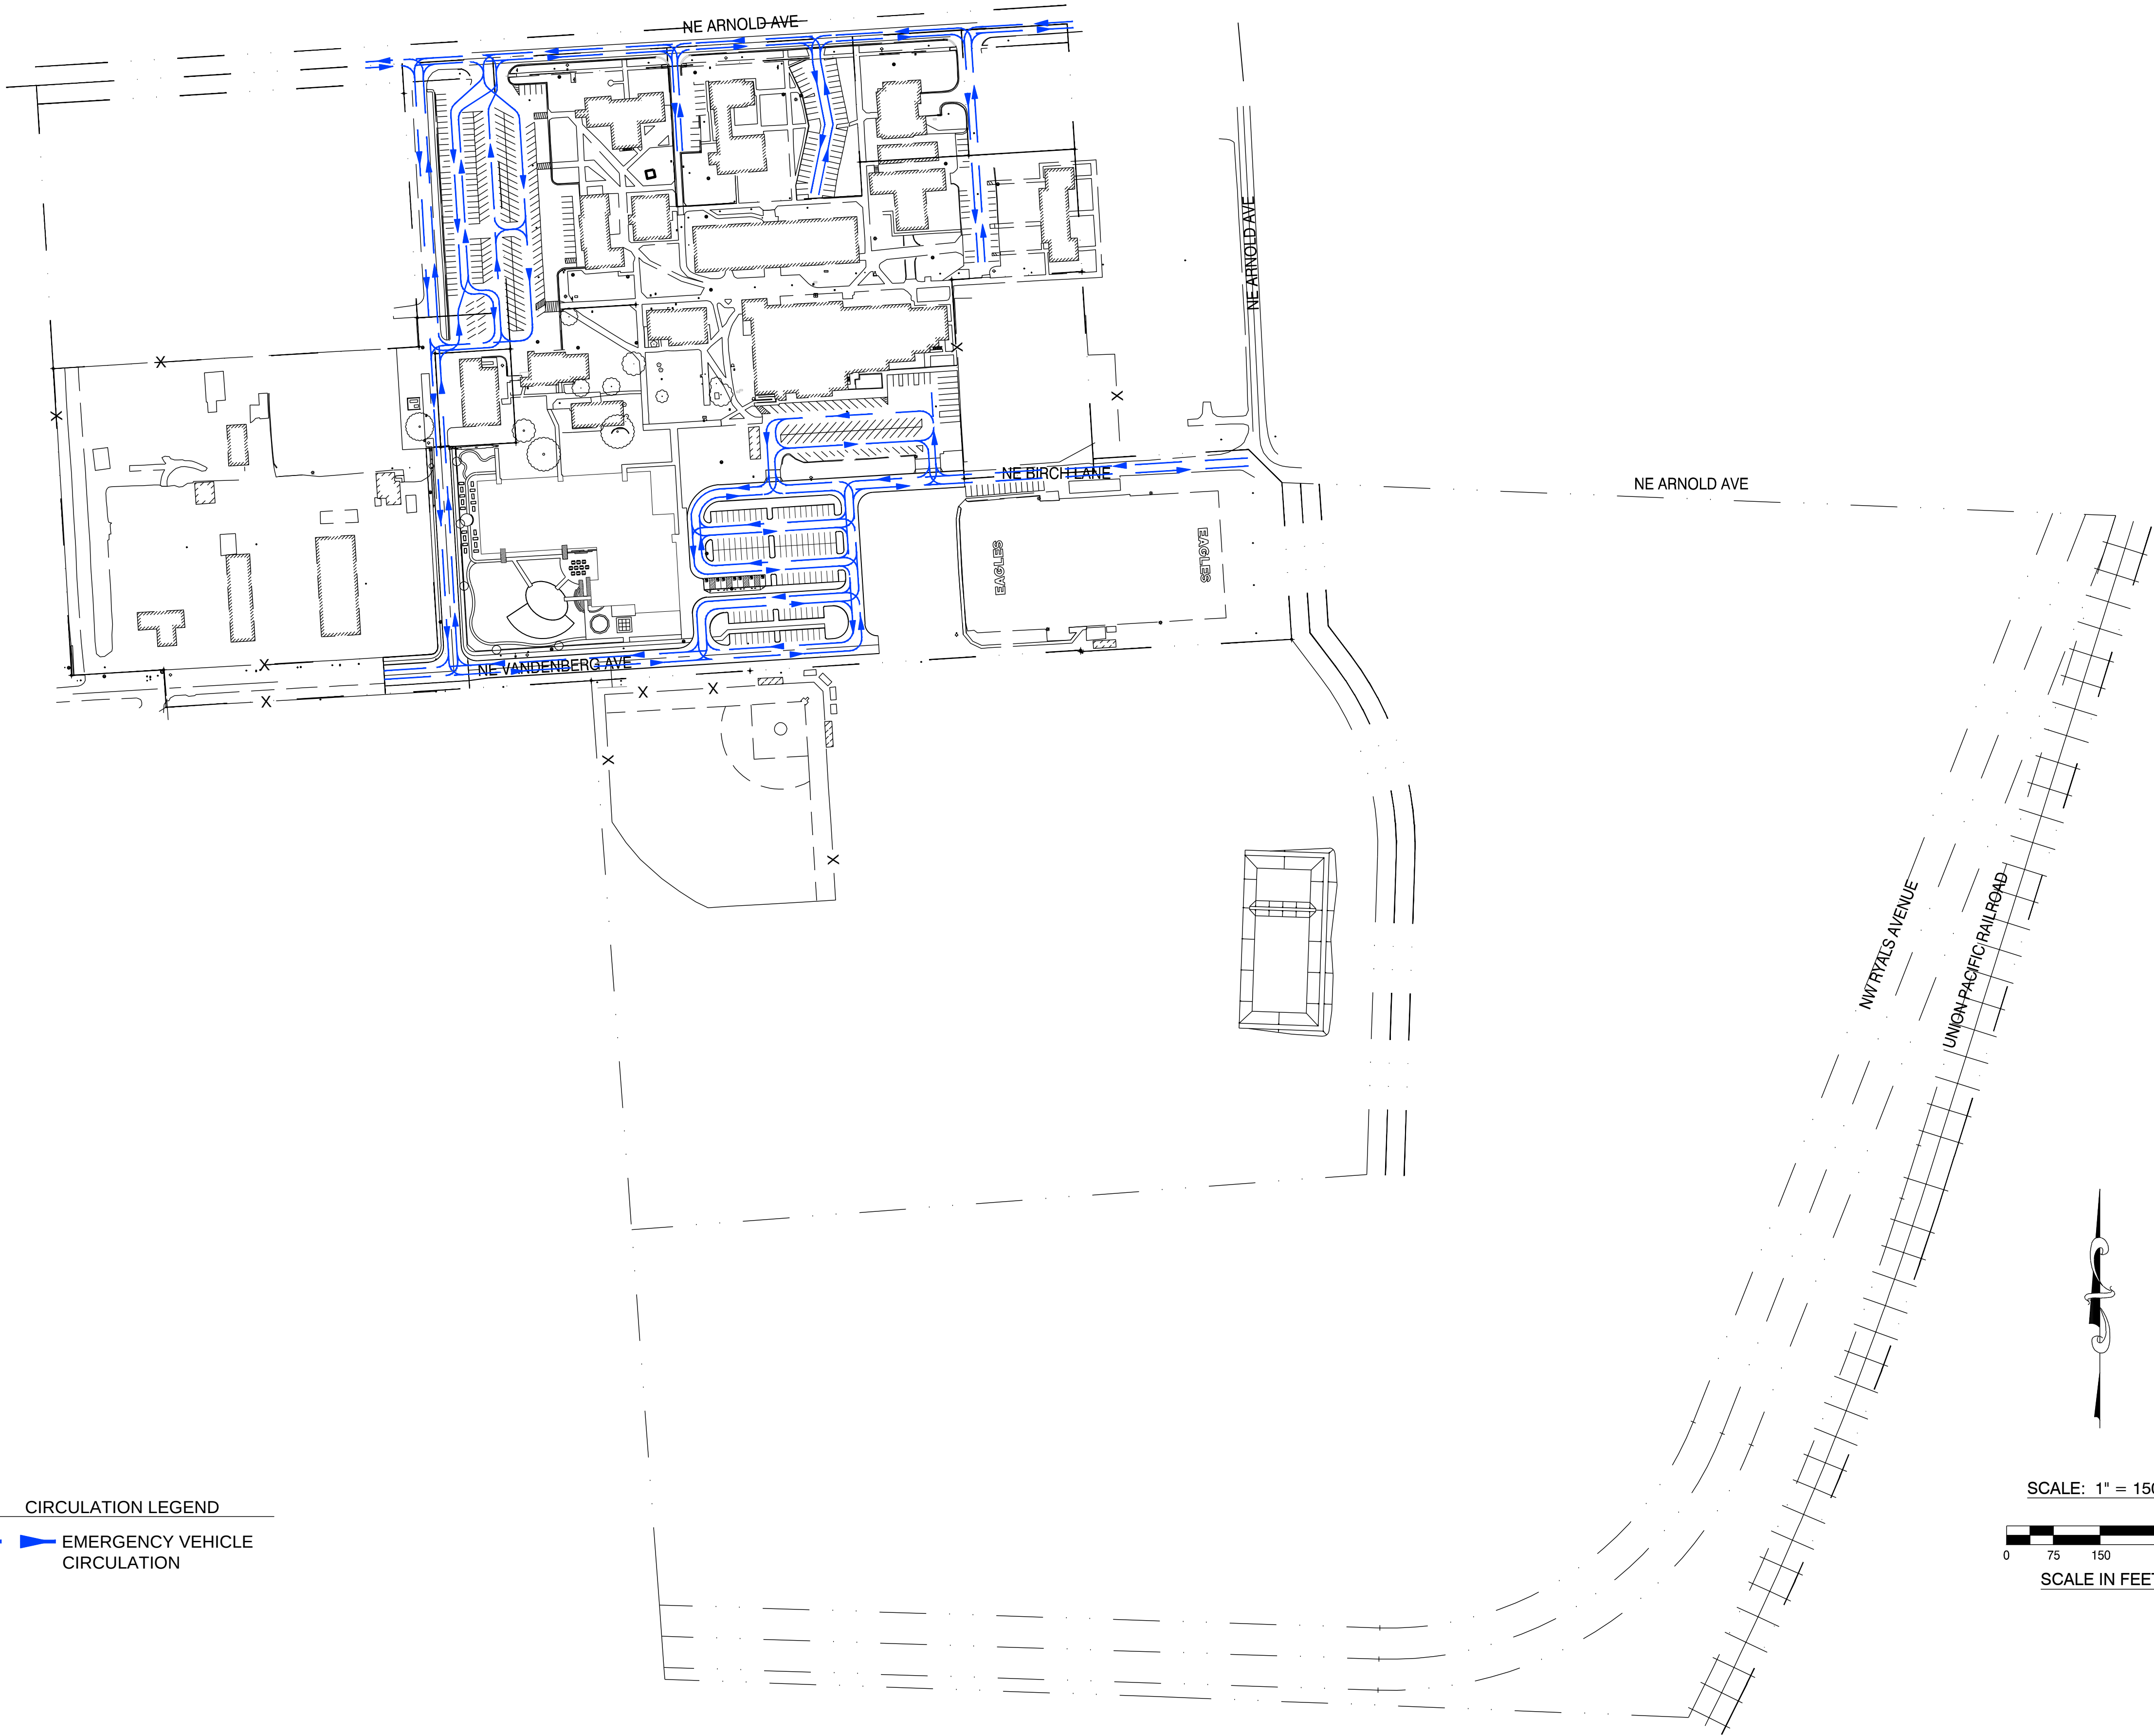

SCALE: 1" = 150'



SCALE IN FEET

ATTACHMENT 'F'

SHEET TITLE:

CIRCULATION PLAN -
EMERGENCY ACCESS

PROJECT:

SANTIAM CHRISTIAN
ELEMENTARY SCHOOL

PROJECT LOCATION:

ADAIR VILLAGE, OR

CLIENT:

SANTIAM CHRISTIAN SCHOOL



245 NE CONIFER, P.O. BOX 121
CORVALLIS, OR 97339
WWW.DEVCOENGINEERING.COM


© COPYRIGHT 2026
DEVCO ENGINEERING, INC.
ALL RIGHTS RESERVED.

DRAWING STATUS:	DATE:	No.	REVISION:	DATE:
☐ PRELIMINARY		△		
☐ SUBMITTED		△		
☐ BID SET		△		
☐ PERMIT SET		△		
☐ CONST. SET		△		
☒ SITE PLAN REVIEW	02/25/26	△		
☐		△		
☐		△		

No.	REVISION:	DATE:
△		
△		
△		
△		
△		
△		
△		
△		

FOR LAND
USE
PURPOSES
ONLY

FILE: I:\Civil3D\Projects\23449\Production Drawings\Land-use\23449CIRC_PLAN_LU.dwg [ATT F-1] 2/25/2026 11:40 AM - Korlee

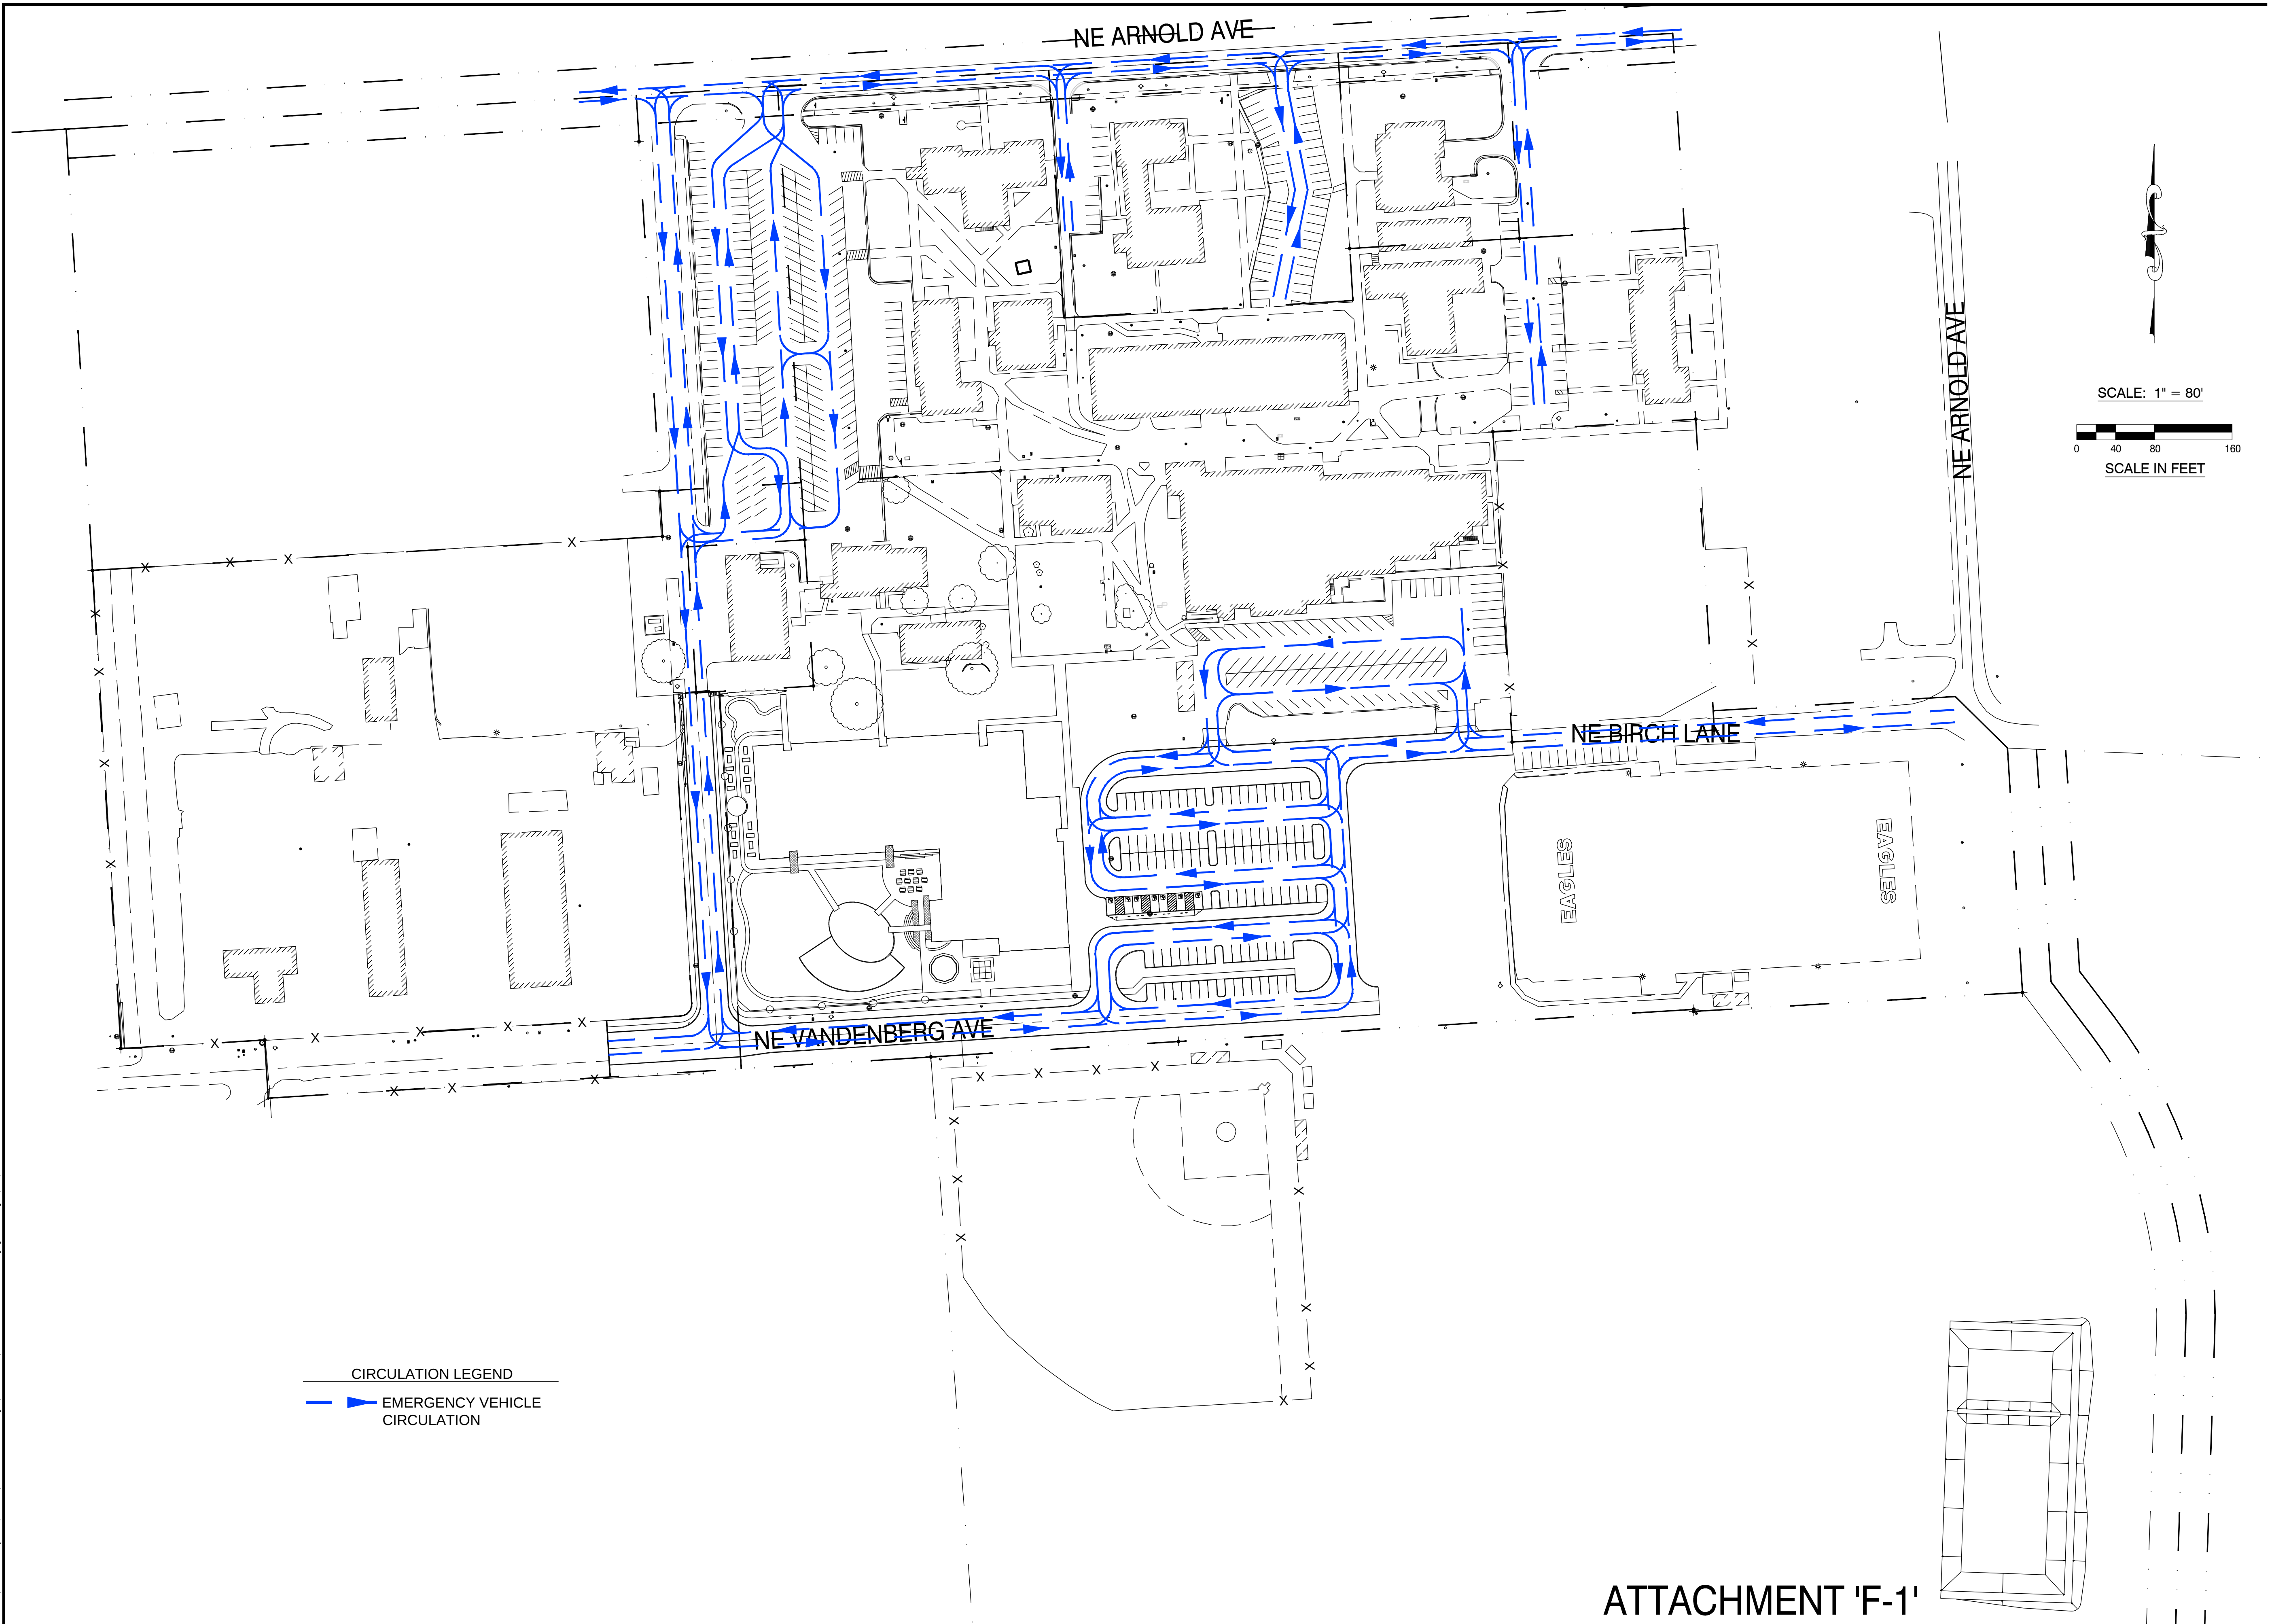

ATTACHMENT 'F-1'

FOR LAND USE PURPOSES ONLY

DRAWING STATUS:	DATE:	No.	REVISION:	DATE:
☐ PRELIMINARY		△		
☐ SUBMITTED		△		
☐ BID SET		△		
☐ PERMIT SET		△		
☐ CONST. SET		△		
☒ SITE PLAN REVIEW	02/25/26	△		

devco

Corvallis
Oregon
engineering inc.
(541) 757-8891

245 NE CONIFER, P.O. BOX 1211
CORVALLIS, OR 97339
WWW.DEVCOENGINEERING.COM

© COPYRIGHT 2026
DEVCO ENGINEERING, INC.
ALL RIGHTS RESERVED.

PROJECT:
SANTIAM CHRISTIAN
ELEMENTARY SCHOOL

PROJECT LOCATION:
ADAIR VILLAGE, OR

CLIENT:
SANTIAM CHRISTIAN SCHOOL


SHEET TITLE:
CIRCULATION PLAN -
EMERGENCY ACCESS

JOB NO. 23449

DRAWN BY: DEVCO

DRAWING:

FILE: I:\CIVIL3D\Projects\23449\Production Drawings\Land-use\23449\UTILITY_PLAN_LU.dwg [ATT G] 2/24/2026 2:10 PM — Koriee

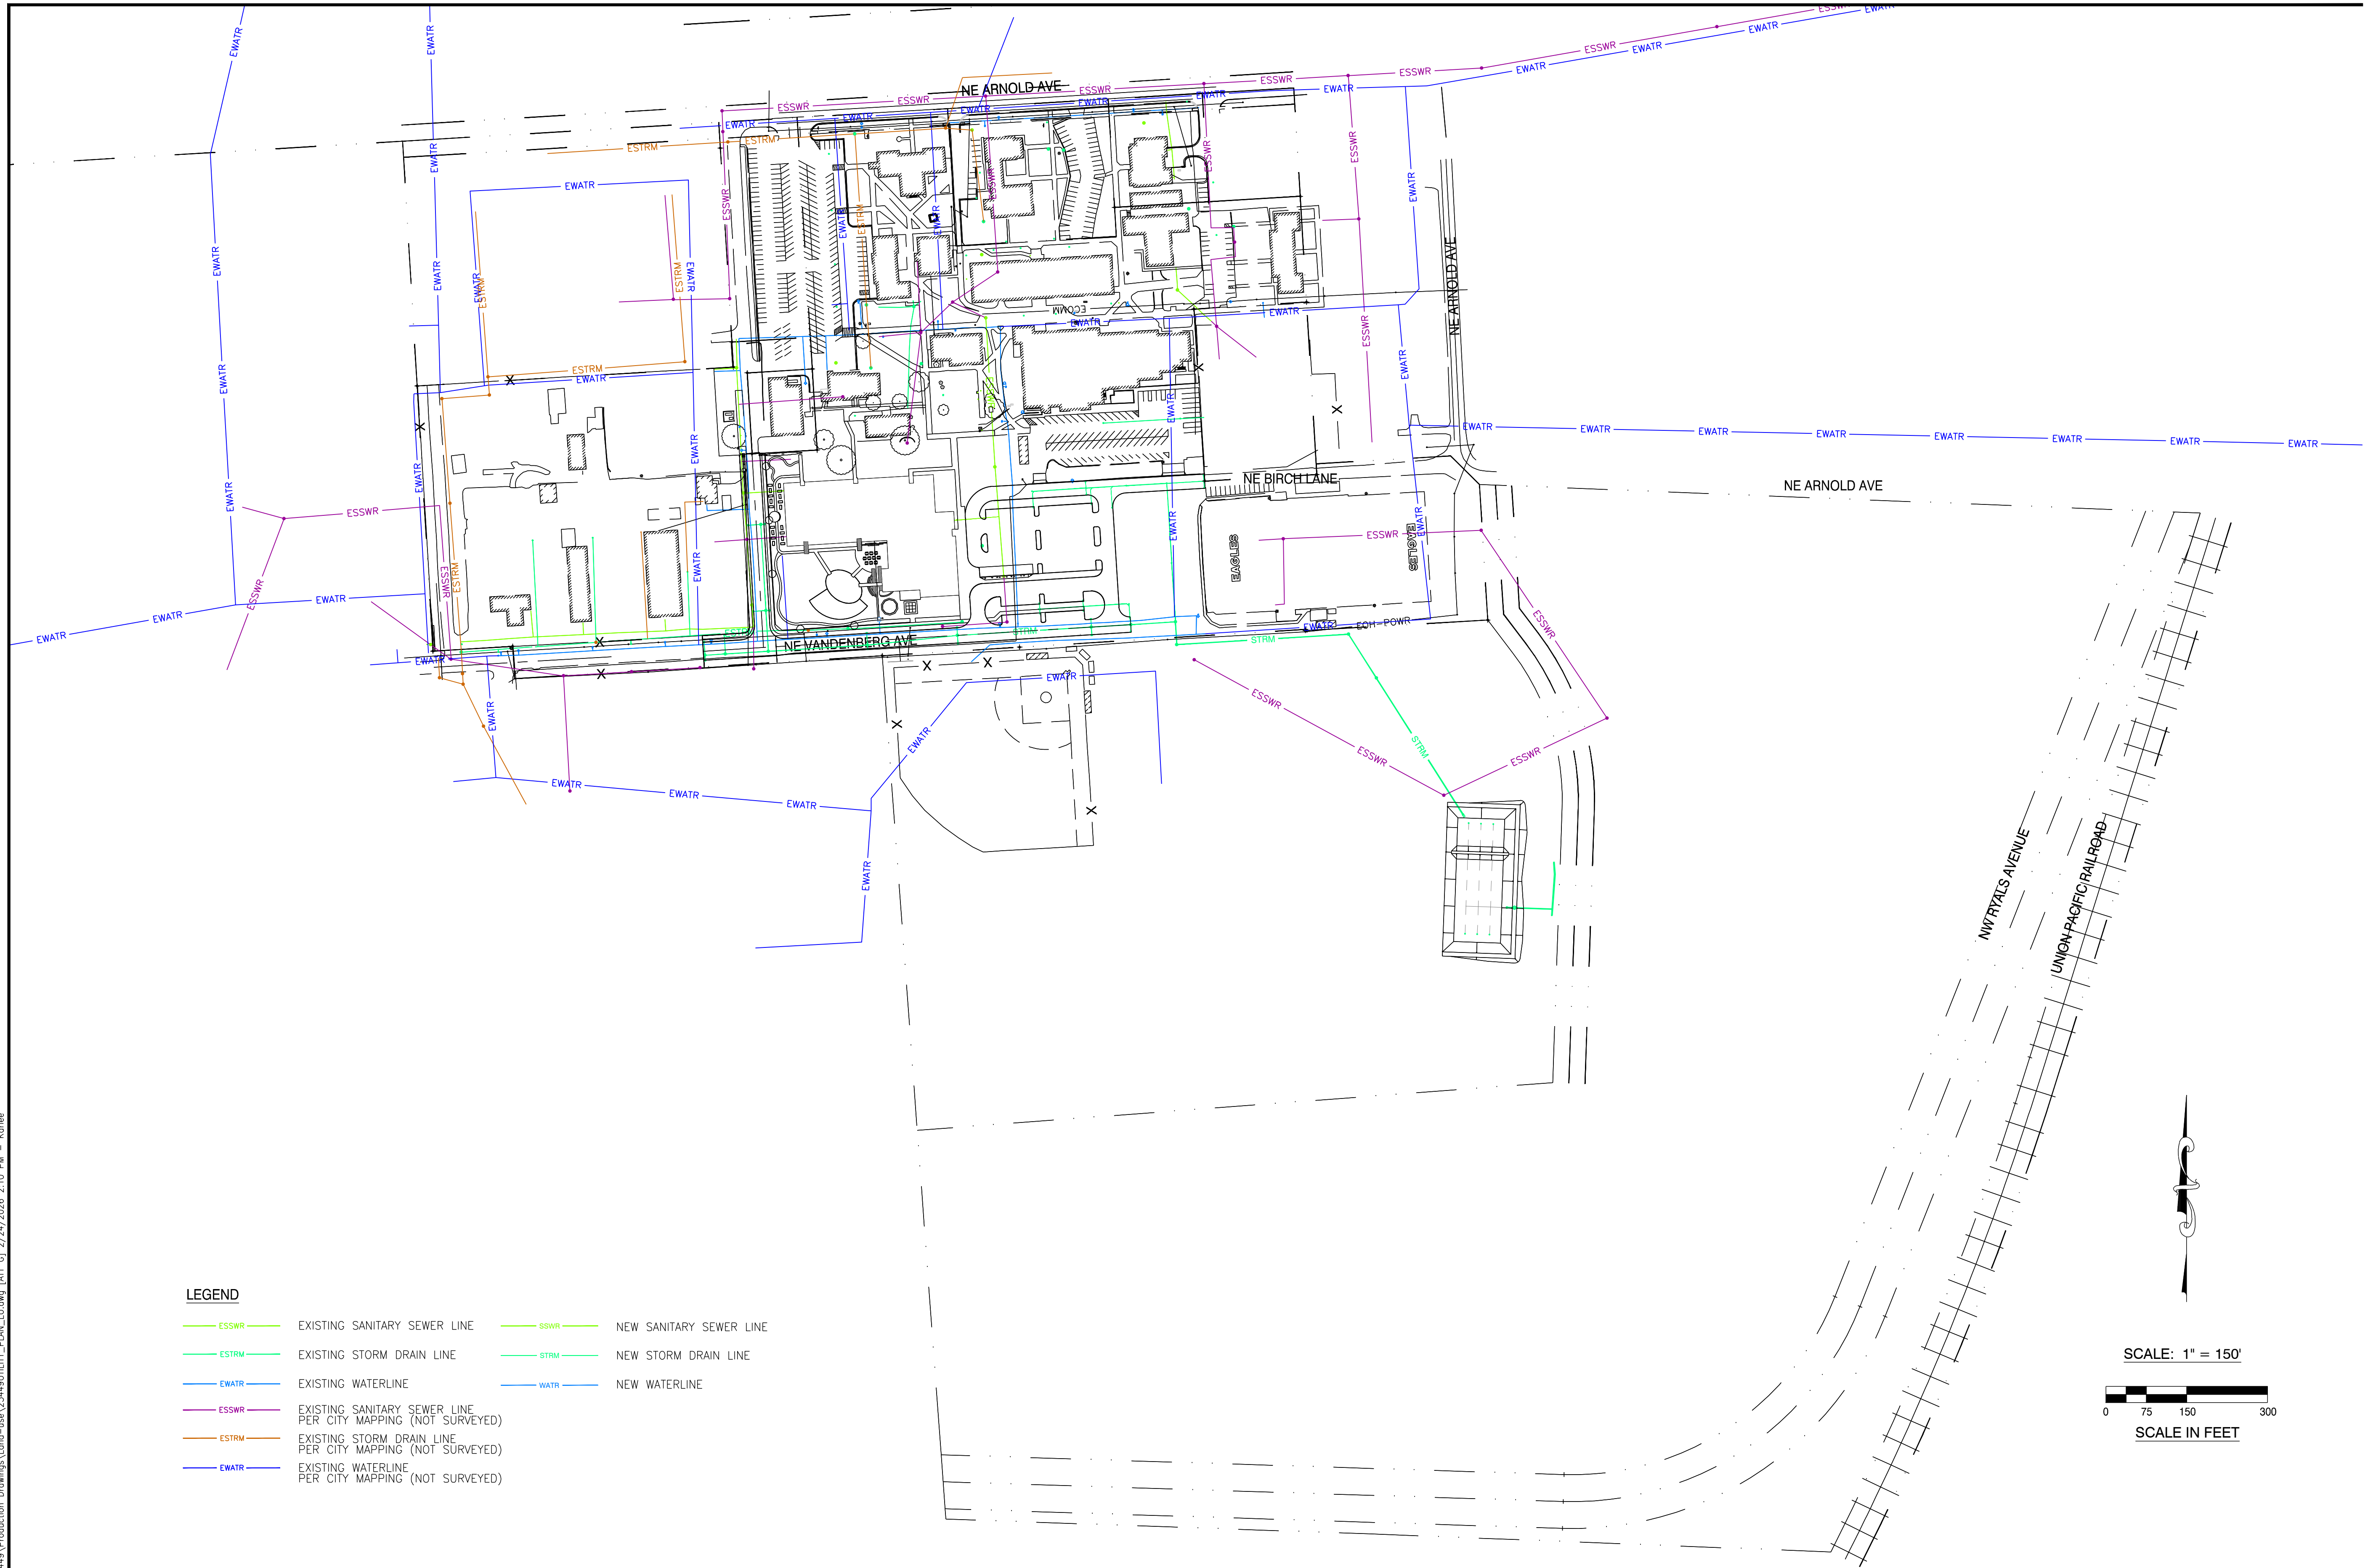


LEGEND

- | | | | |
|-----------|---|----------|-------------------------|
| — ESSWR — | EXISTING SANITARY SEWER LINE | — SSWR — | NEW SANITARY SEWER LINE |
| — ESTRM — | EXISTING STORM DRAIN LINE | — STRM — | NEW STORM DRAIN LINE |
| — EWATR — | EXISTING WATERLINE | — WATR — | NEW WATERLINE |
| — ESSWR — | EXISTING SANITARY SEWER LINE
PER CITY MAPPING (NOT SURVEYED) | | |
| — ESTRM — | EXISTING STORM DRAIN LINE
PER CITY MAPPING (NOT SURVEYED) | | |
| — EWATR — | EXISTING WATERLINE
PER CITY MAPPING (NOT SURVEYED) | | |

ATTACHMENT 'G'

FOR LAND USE PURPOSES ONLY																																				
<table><thead><tr><th>DRAWING STATUS:</th><th>DATE:</th><th>No.</th><th>REVISION:</th><th>DATE:</th></tr></thead><tbody><tr><td>☐ PRELIMINARY</td><td></td><td>△</td><td></td><td></td></tr><tr><td>☐ SUBMITTED</td><td></td><td>△</td><td></td><td></td></tr><tr><td>☐ BID SET</td><td></td><td>△</td><td></td><td></td></tr><tr><td>☐ PERMIT SET</td><td></td><td>△</td><td></td><td></td></tr><tr><td>☐ CONST. SET</td><td></td><td>△</td><td></td><td></td></tr><tr><td>☒ SITE PLAN REVIEW</td><td>02/25/26</td><td>△</td><td></td><td></td></tr></tbody></table>		DRAWING STATUS:	DATE:	No.	REVISION:	DATE:	☐ PRELIMINARY		△			☐ SUBMITTED		△			☐ BID SET		△			☐ PERMIT SET		△			☐ CONST. SET		△			☒ SITE PLAN REVIEW	02/25/26	△		
DRAWING STATUS:	DATE:	No.	REVISION:	DATE:																																
☐ PRELIMINARY		△																																		
☐ SUBMITTED		△																																		
☐ BID SET		△																																		
☐ PERMIT SET		△																																		
☐ CONST. SET		△																																		
☒ SITE PLAN REVIEW	02/25/26	△																																		
devco engineering inc. 245 NE CONIFER, P.O. BOX 1211 CORVALLIS, OR 97339 WWW.DEVCOENGINEERING.COM © COPYRIGHT 2026 DEVCO ENGINEERING, INC. ALL RIGHTS RESERVED.	<table><tbody><tr><td>PROJECT:</td><td>SANTIAM CHRISTIAN ELEMENTARY SCHOOL</td></tr><tr><td>PROJECT LOCATION:</td><td>ADAIR VILLAGE, OR</td></tr><tr><td>CLIENT:</td><td>SANTIAM CHRISTIAN SCHOOL</td></tr></tbody></table>	PROJECT:	SANTIAM CHRISTIAN ELEMENTARY SCHOOL	PROJECT LOCATION:	ADAIR VILLAGE, OR	CLIENT:	SANTIAM CHRISTIAN SCHOOL																													
PROJECT:	SANTIAM CHRISTIAN ELEMENTARY SCHOOL																																			
PROJECT LOCATION:	ADAIR VILLAGE, OR																																			
CLIENT:	SANTIAM CHRISTIAN SCHOOL																																			
SHEET TITLE: SITE UTILITY PLAN	JOB NO. 23449 DRAWN BY: DEVCO DRAWING:																																			

FILE: I:\CIVIL3D Projects\23449\Production Drawings\Land-use\23449\UTILITY_PLAN_LU.dwg [ATT G-1] 2/24/2026 2:10 PM - korlee

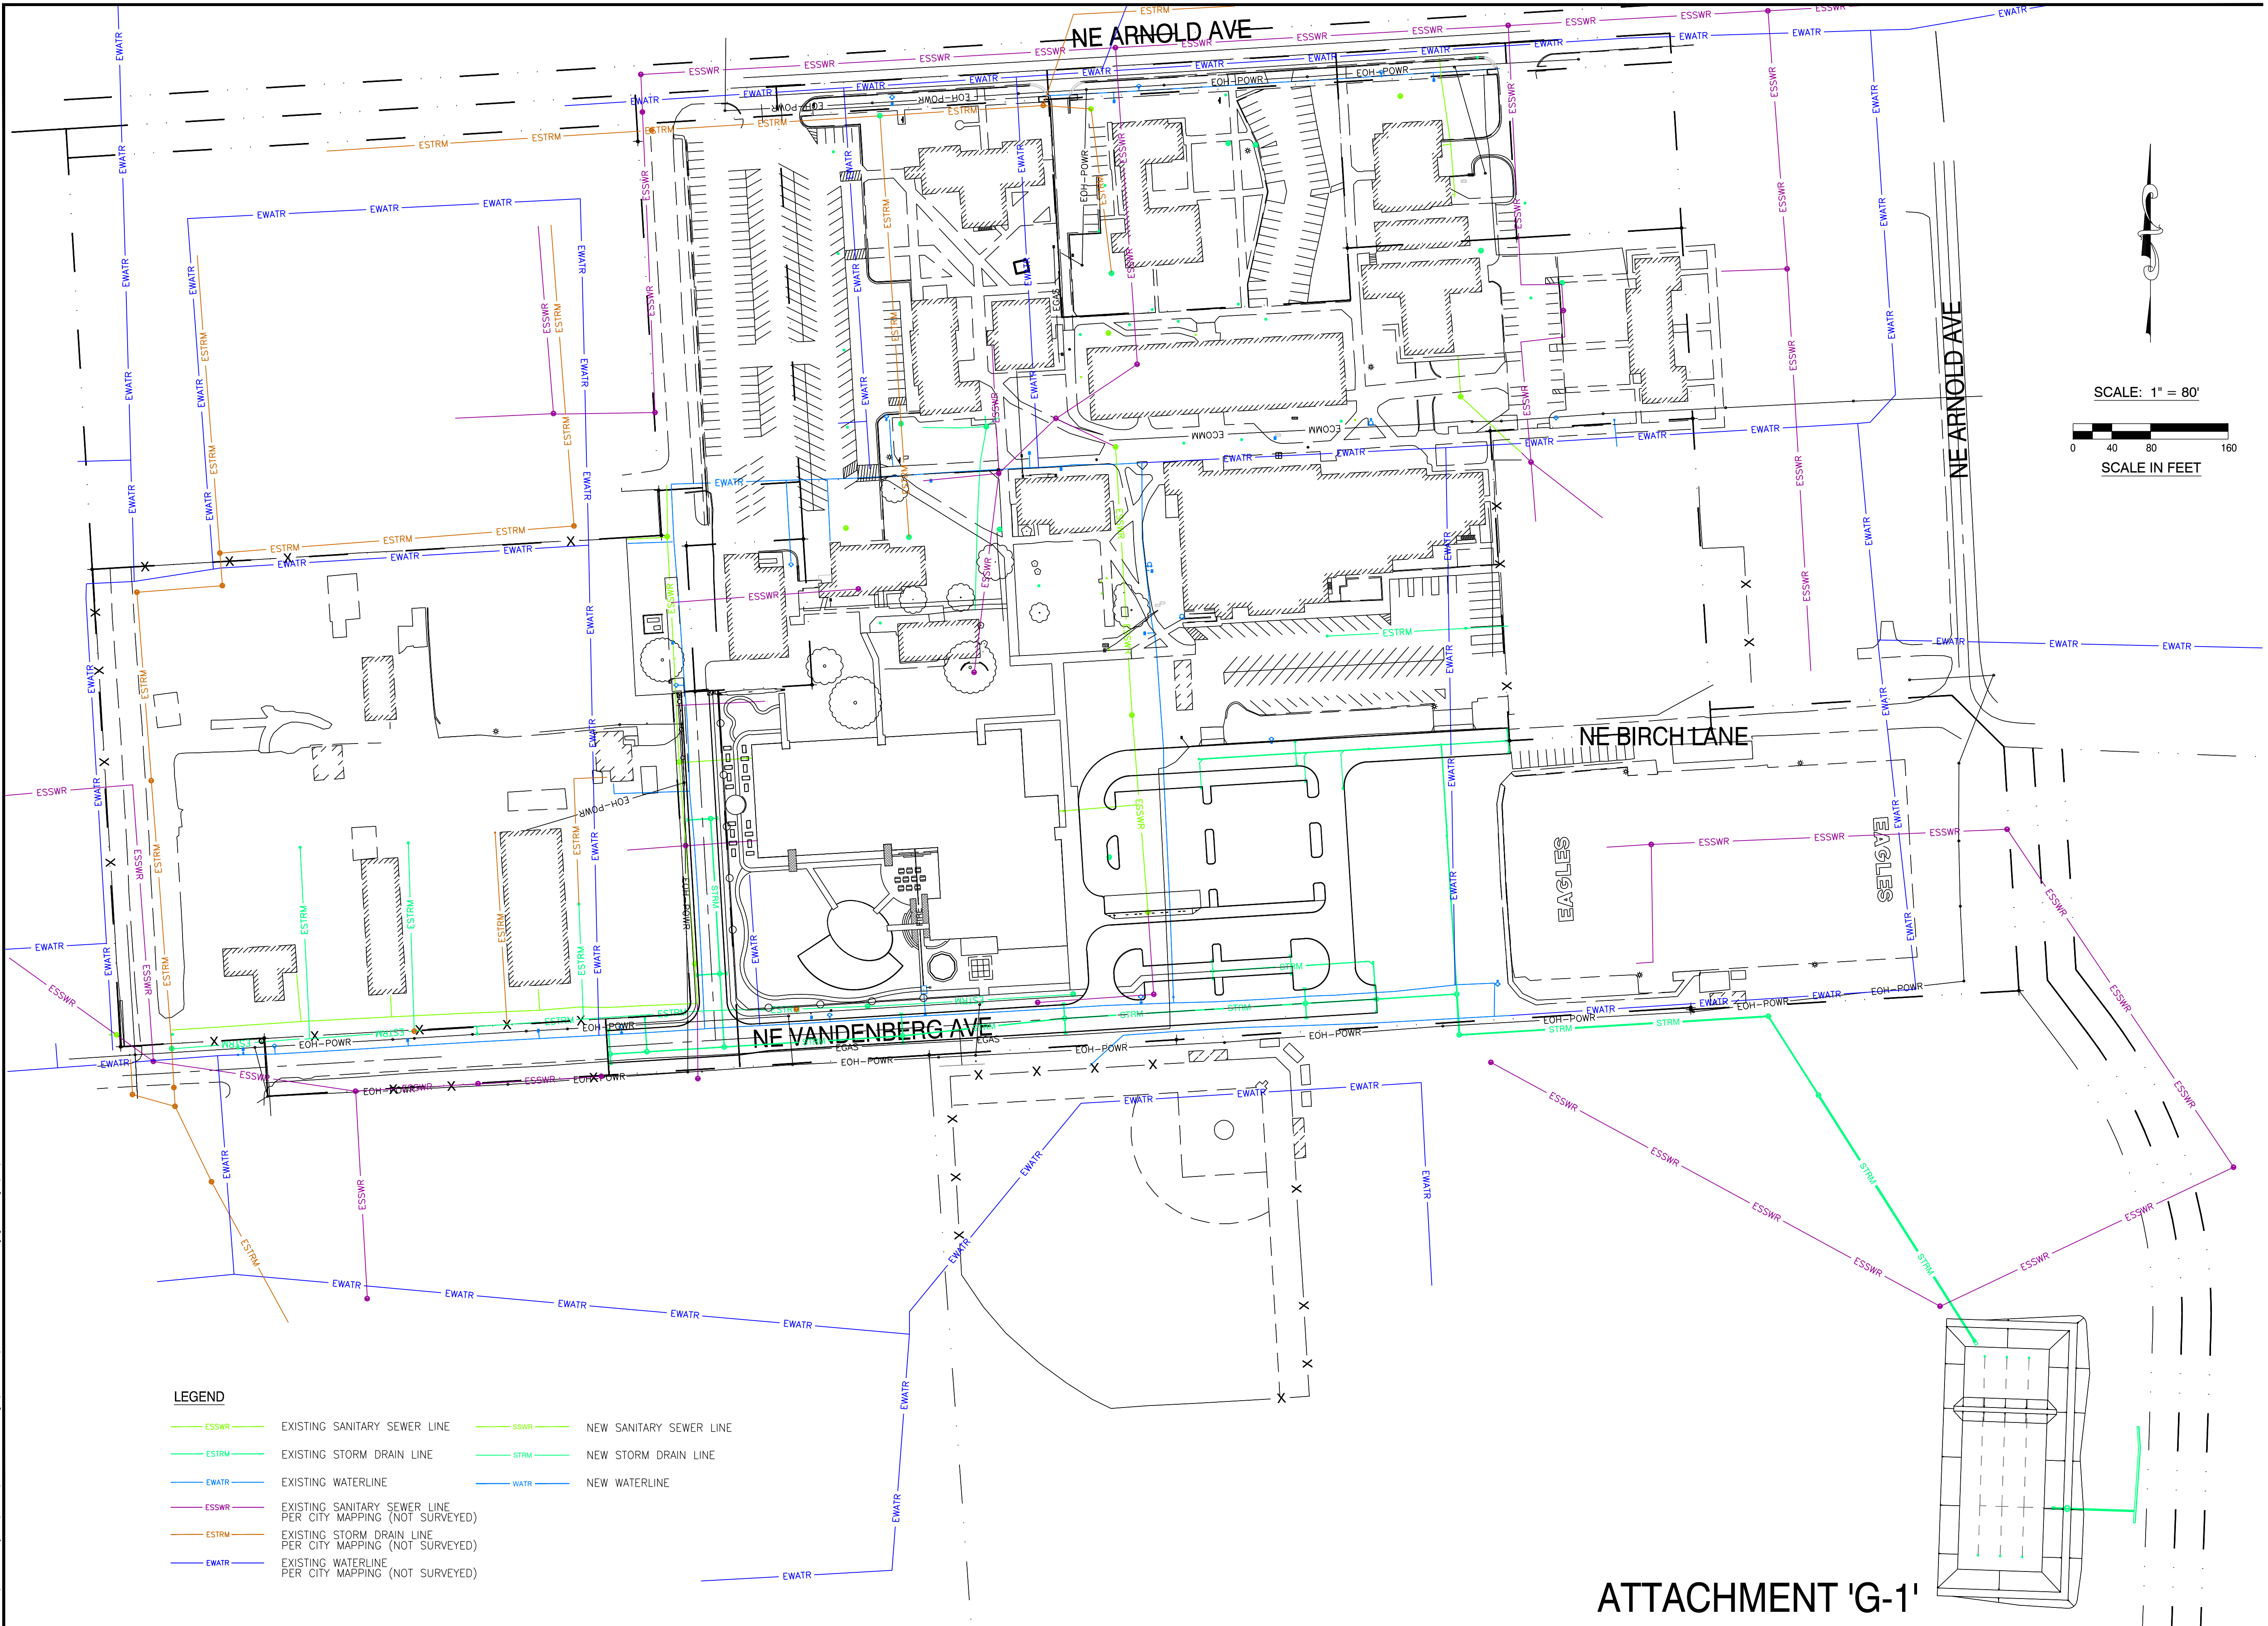

FOR LAND
USE
PURPOSES
ONLY

DRAWING STATUS:	DATE:	No.	REVISION:	DATE:
☐ PRELIMINARY		1		
☐ SUBMITTED		2		
☐ BID SET		3		
☐ PERMIT SET		4		
☐ CONST. SET		5		
☒ SITE PLAN REVIEW	02/25/26	6		



devco
engineering inc.
245 NE CONIFER, P.O. BOX 1211
CORVALLIS, OR 97339
WWW.DEVCOENGINEERING.COM

Corvallis
Oregon
(541) 757-8881

© COPYRIGHT 2026
DEVCO ENGINEERING, INC.
ALL RIGHTS RESERVED.

PROJECT:
**SANTIAM CHRISTIAN
ELEMENTARY SCHOOL**

PROJECT LOCATION:
ADAIR VILLAGE, OR

CLIENT:
SANTIAM CHRISTIAN SCHOOL

SHEET TITLE:
SITE UTILITY PLAN

JOB NO. 23449

DRAWN BY: DEVCO

DRAWING:

ATTACHMENT 'G-1'